



suðvestur

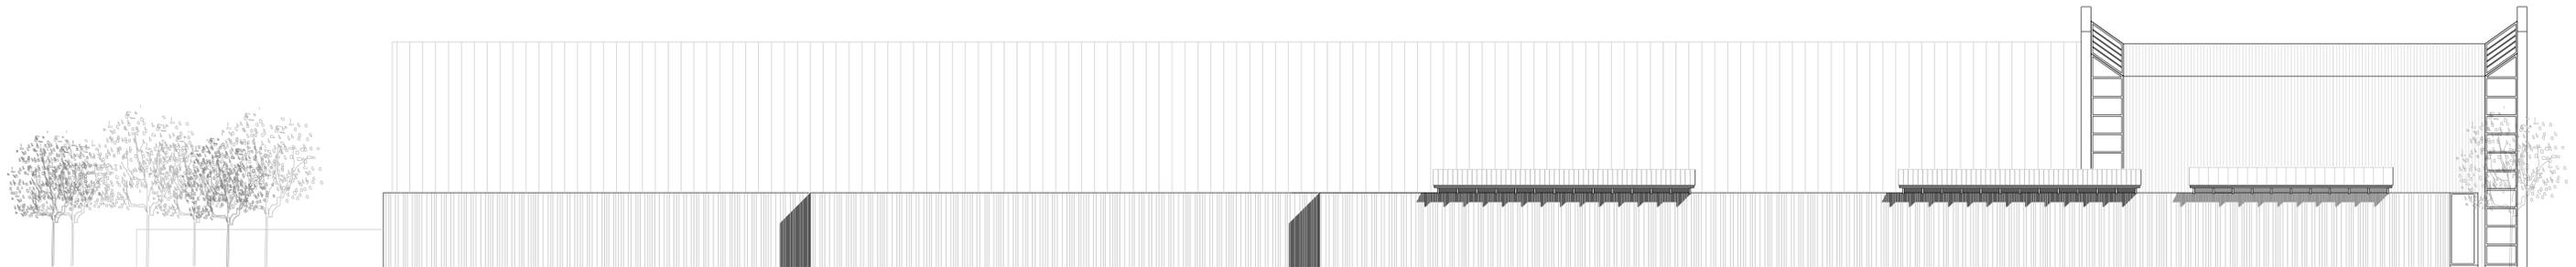

suðaustur

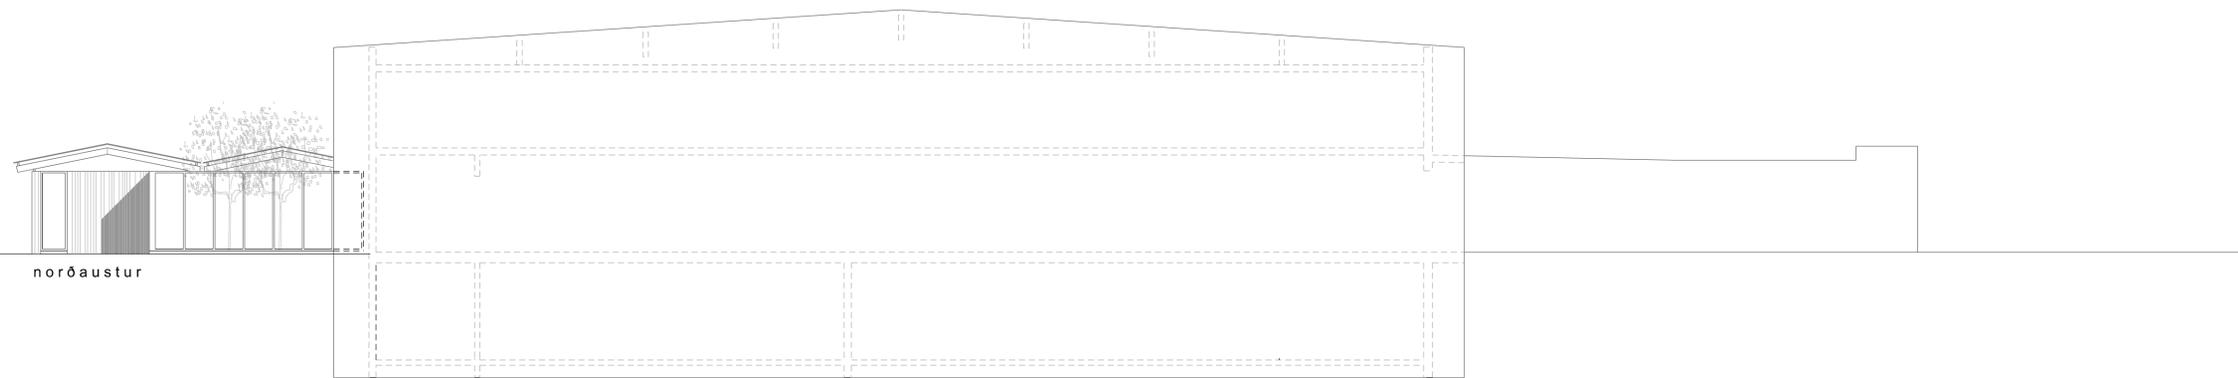

norðaustur

Endurskoðun:	Dags:	Teikn. Yfir.:
E:		
D:		
C:		
B:		
A:		

ÁSGARÐSLAUG
 Garðabæ
 LANDNÚMÉR: XX
 VERKKAUPI: GARÐABÆR

ADALTEIKNING NÚMÉR 6 AF 8

EFNI: ÚTLITSMYNDIR
 MÆLIKVÆÐI: 1: 100
 FRUMSTÆRÐ BLADS: A1
 TEIKNAD: ÓÁ VERKNR: 1533
 YFIRFARID: XX TEIKN. NR: 106
 DAGSETNING ÚTGÁFU: 30.06.2016 ENDURSK.:

borgartún 6
 105 reykjavík
 kt: 450400-2510
 sími: 530 6990
 fax: 530 6991
 va@vaarkitektar.is
 www.vaarkitektar.is

ÚTGEFANDI: Ólafur Ó. Axelsson KT: 0412513019