
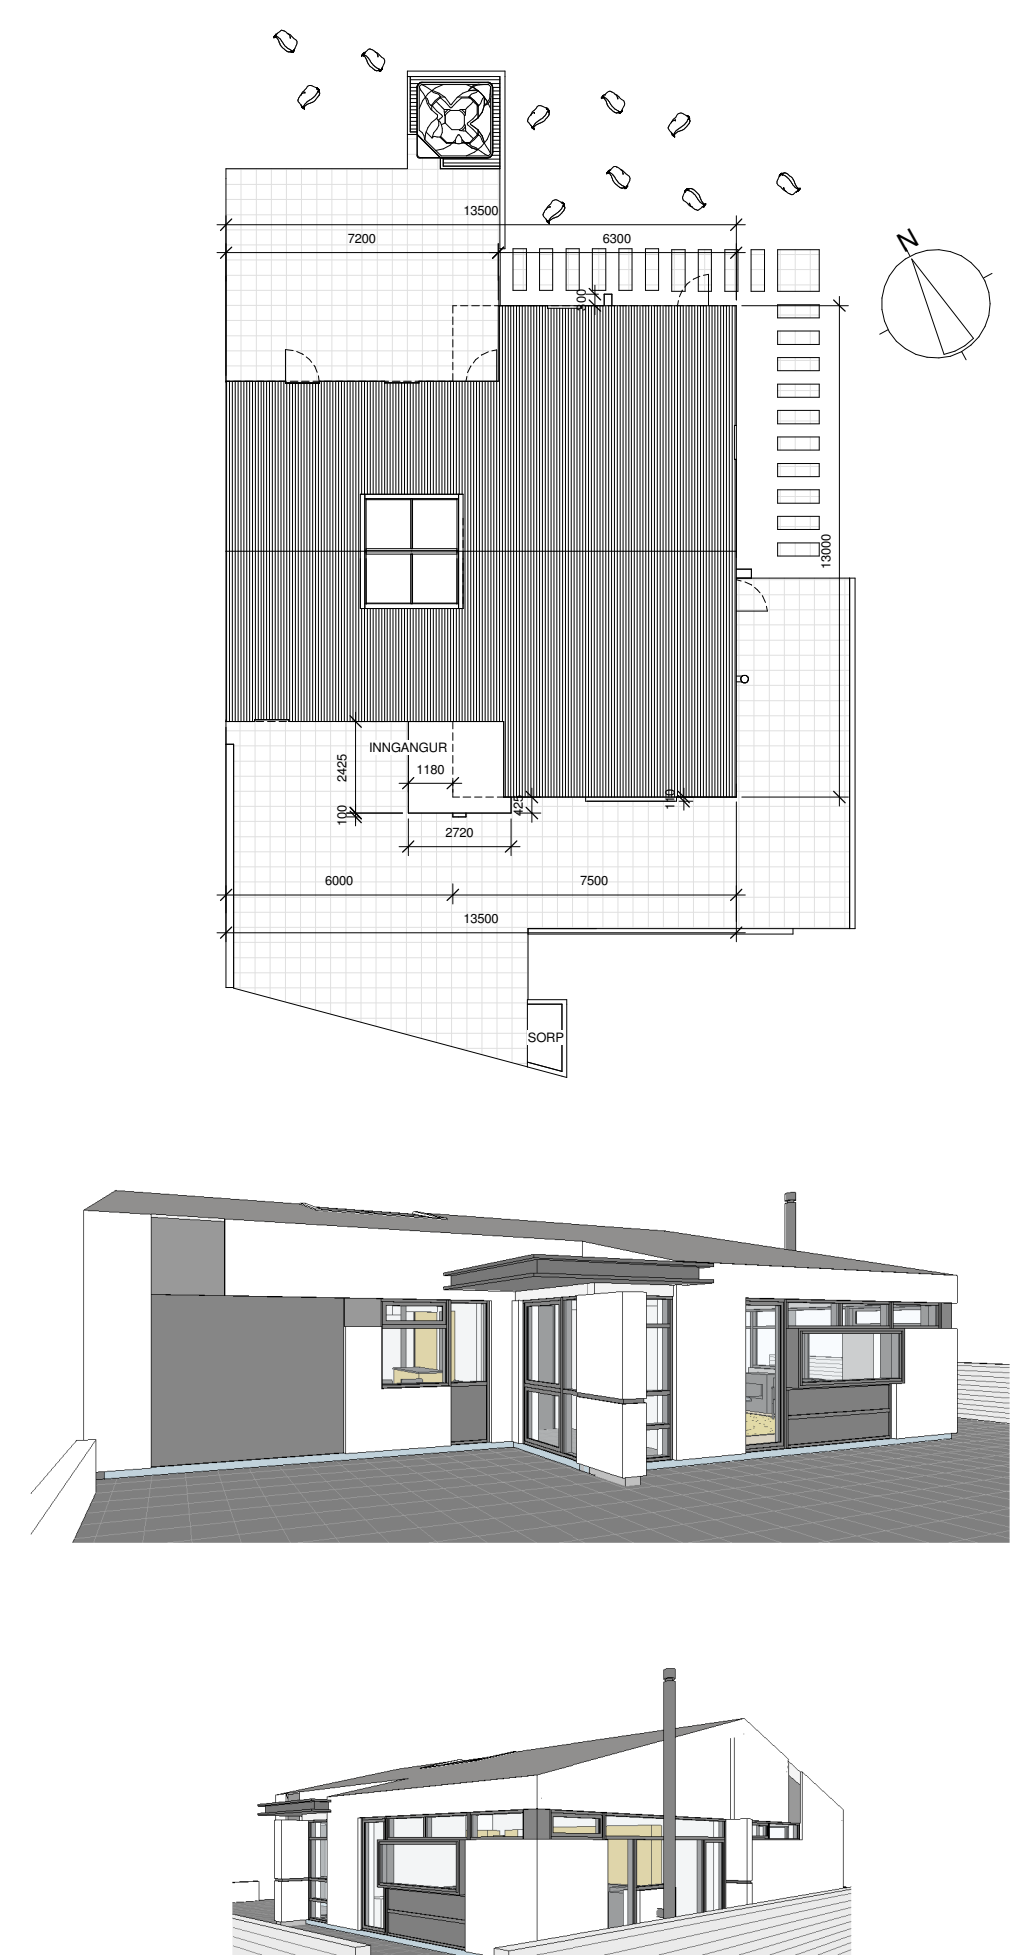


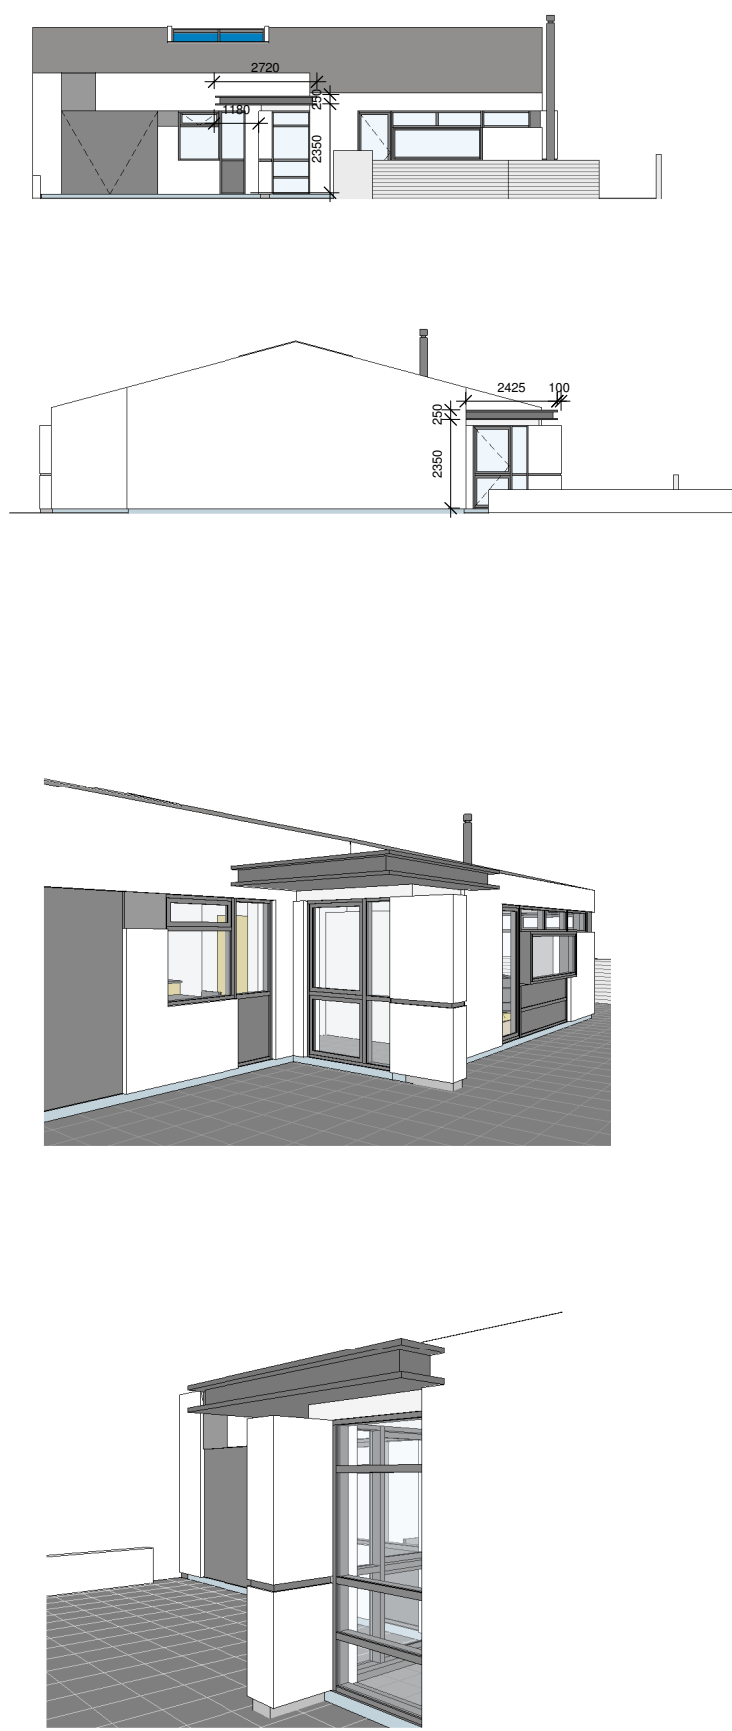

STADUR:
UNNARGRUND GARDABÆ

VERK:
KEÐJUHÚS - GERÐ 1a


TEIKNING:
BREYTING Á SKYGGNI - GRUNNMYND,
ÚTLIT, ÞAKMYND, ÞRÍVÍDDARMYNDIR.

VERKNR: 389	MÆLIKVARDI: 1 : 100 TEIKNAD / YFIRFARID: 15.2.16 SM/GG/SG	TEIKN.NR: 15
----------------	--	-----------------

ARKITEKTASTOFAN

Garðar Guðnason
Pórunartúni 2 IS-105 Reykjavík
arkitektastofan@arkitektastofan.is

Sigurður Guðastfsson
Sími 562 6833 Fax 562 6835
www.arkitektastofan.is

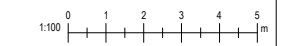

Skjal sótt af '0000000000' dags: 25.03.2026