


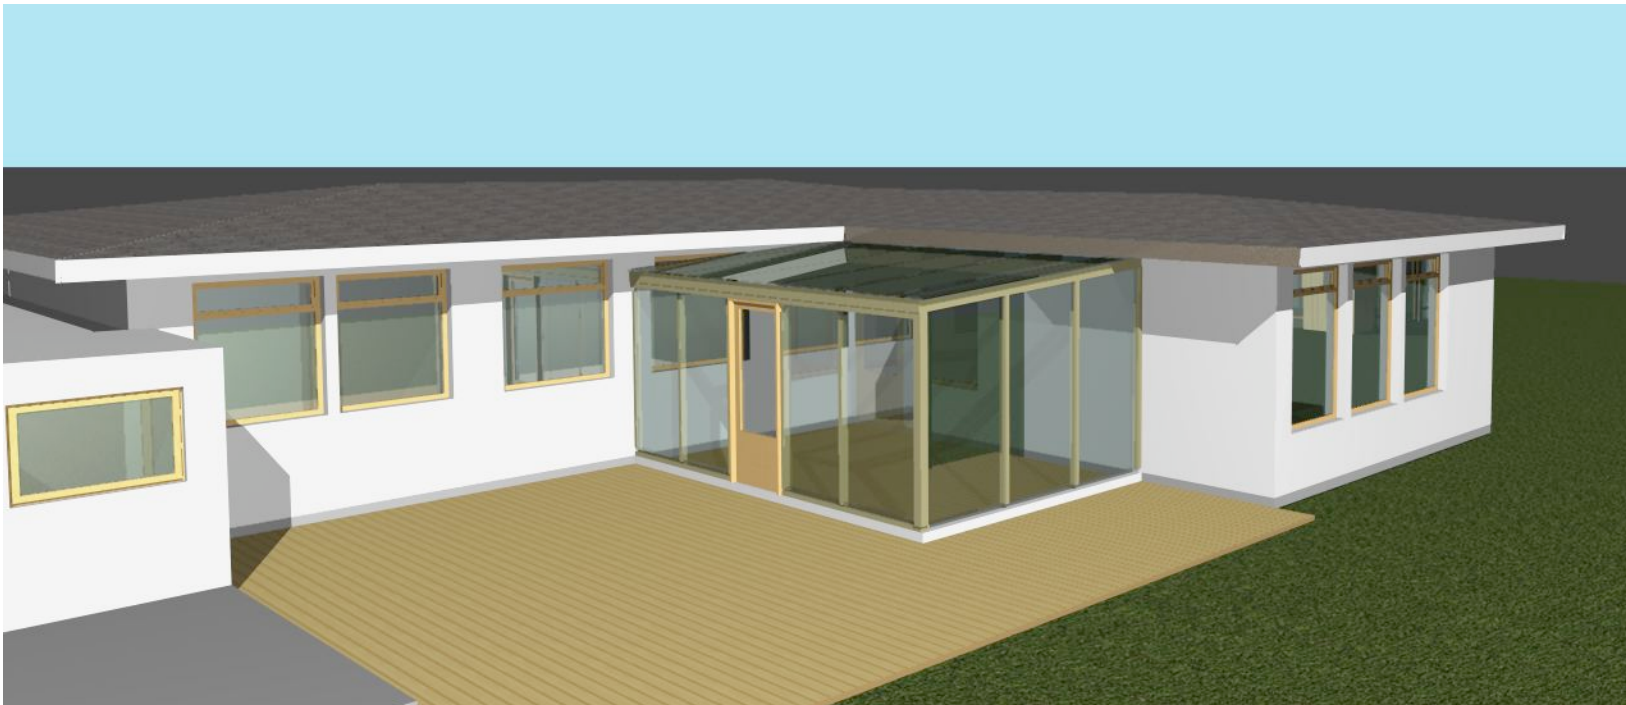

Í VINNSLU

TEIKNISTOFAN		Verkefni	
		ESPILUNDUR 11 GARDABÆ	
		MOSFELLSBÆ	
		Heiti 3D MYNDIR	
kvardi	1:1	verk. nr	
dags.	MAÍ. 2015	dags br.	
hönnun	G. G.	teikn. nr A-3	
teikn	G. G.		
Hringbraut 17 220 Hafnarfirdi s. 555-2020 FAX 555-2021 Gísli G. Gunnarsson BFI kt. 020649-2409 kvardi@kvardi.is			