



SNIB AA

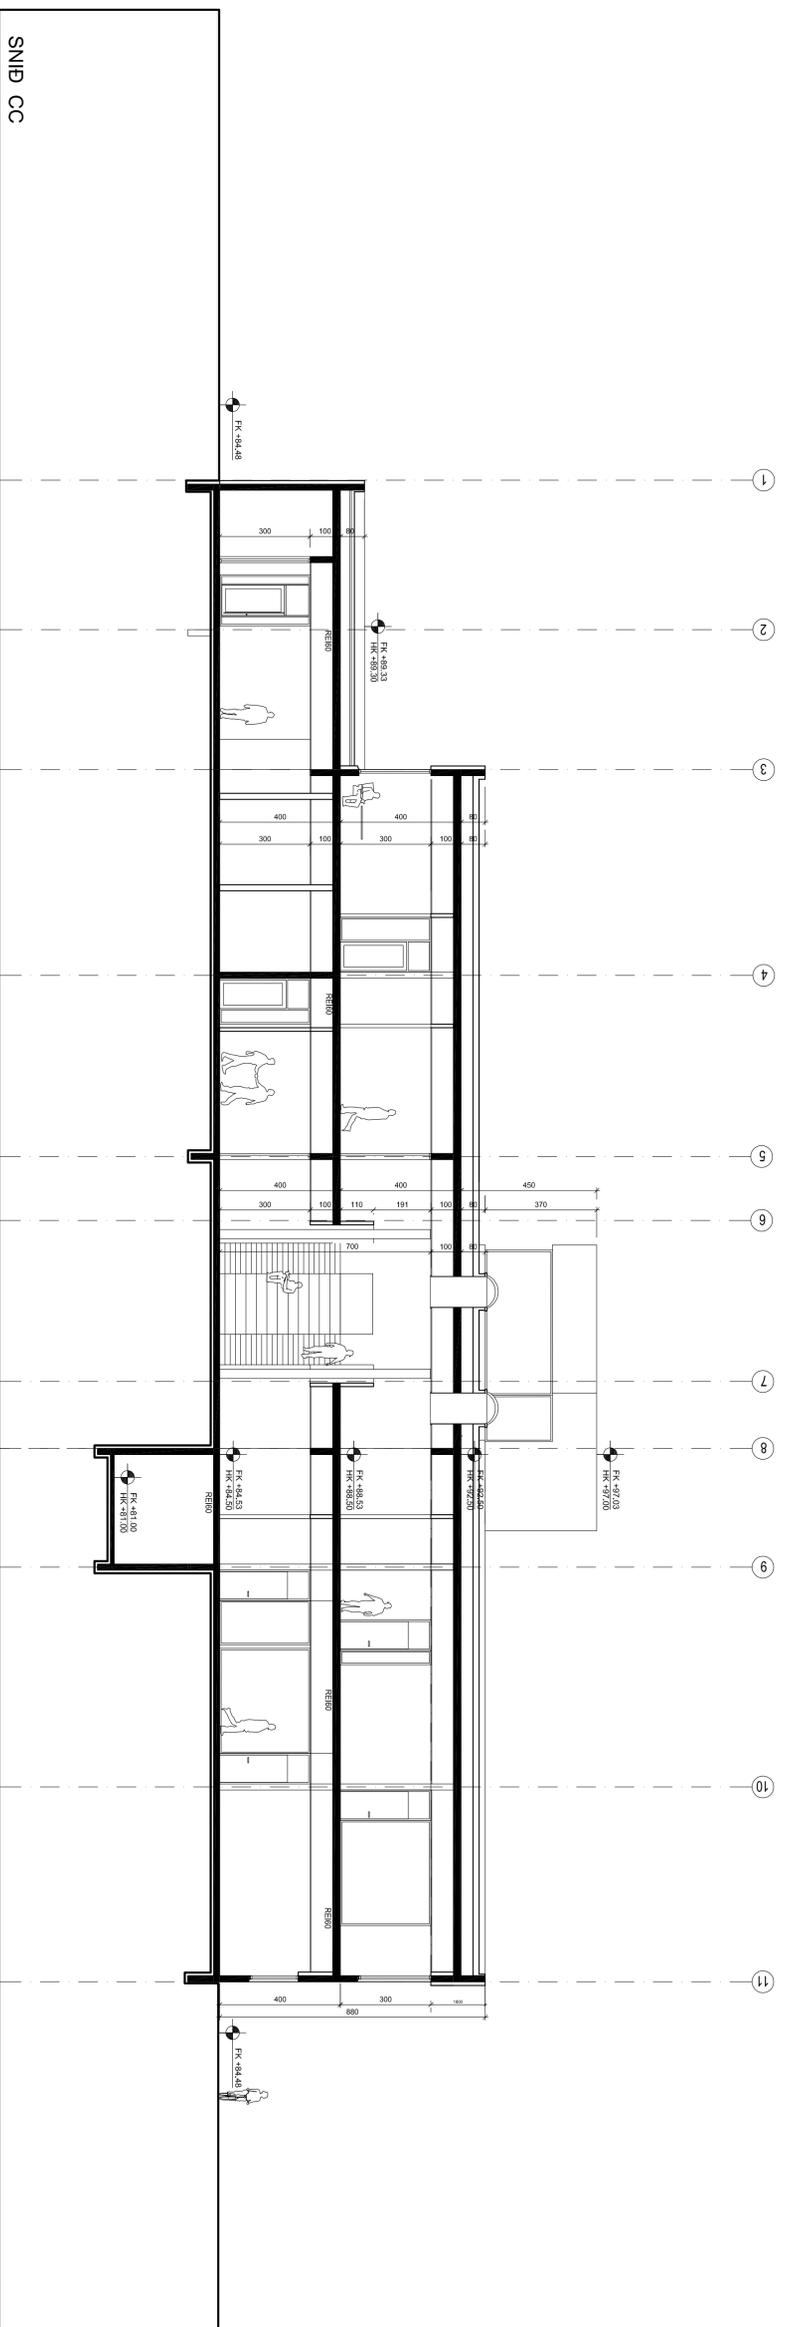

SNIB CC

- C.
 - B.
 - A.
- BREYTINGAR:
- DRÖSS:

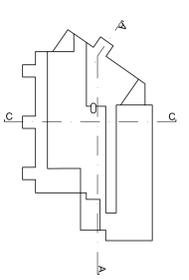

ADALUPPDRAÐTÚR

URRÍÐAHOLOTSSKÓLI GARDABÆ 1. LF.

ADALUPPDRAÐTÚR

URRÍÐ 1/31
 KVAFRÓÐ 1:100
 DRÖSS 02.06.15
 TERN- RÓS
 SPÉRAK
 Gunnar/Áng

ÚTI **INNI**

ARKITEKTAR

FRANCOIS THORSTEIN ZT 101 REYKJAVÍK
 SMARHAUGSTR. 78/80 K. 560 7800 FAX 562 7891
 VEFANG 44.8m@zta.is
 BALDUR O. SVAVARSSON ARNVEITIAN FAL
 1205FZ448
 JÓN LÖB RÓMVALDSSON ARNVEITIAN FAL
 0232424729