



Skjal sótt af '0000000000' dags: 25.03.2026

Verkefni:		Garðabær - Stauralausnir							
Verkhloti:		Dagsetning:	Kvarði:	BLS:	Breytt:				Teiknað af:
Arnarneshæð		1/26/2018	1: 50	1 OF 5	4/24/2018	HJÖRTUR LÍNDAL	S: 770-1162	Lágmúli 9	
Slóð á skjal:		C:\USERS\HJORTUR\DESKTOP\GARDABER - STAURALAUSNIR - VISIO2.VSDX						108 Reykjavík	
								S: 5191919	

8 7 6 5 4 3 2 1

H

G

F

E

D

C

B

A

8 7 6 5 4 3 2 1



Verkefni:					Garðabær - Stauralausnir				
Verkhloti:		Dagsetning:	Kvarði:	BLS:	Breytt:	Teiknað af:	hjortur@nova.is		
Arnarneshæð		1/26/2018	1: 50	2 OF 5	4/24/2018	HJÖRTUR LÍNDAL	S: 770-1162	Lágmúli 9	
		Slóð á skjal:						108 Reykjavík	
		C:\USERS\HJORTURL\DESKTOP\GARDABÆR - STAURALAUSNIR - VISIO2.VSDX						S: 5191919	

8 7 6 5 4 3 2 1

H

H

G

G

F

F

E

E

D

D

C

C

B

B

A

A



Skjal sótt af '0000000000' dags: 25.03.2026




Verkefni:					Garðabær - Stauralausnir				
Verkhloti:		Dagsetning:	Kvarði:	BLS:	Breytt:	Teiknað af:	hjortur@nova.is		
Arnarneshæð		1/26/2018	1: 50	3 OF 5	4/24/2018	HJÖRTUR LÍNDAL	S: 770-1162	Lágmúli 9	
Slóð á skjal:								108 Reykjavík	
C:\USERS\HJORTURL\DESKTOP\GARDABÆR - STAURALAUSNIR - VISIO2.VSDX								S: 5191919	

8 7 6 5 4 3 2 1



Verkefni:					Garðabær - Stauralausnir				
Verkhuti:		Dagsetning:	Kvarði:	BLS:	Breytt:	Teiknað af:		hjortur@nova.is	Nova ehf
Útlit búnaðar		1/26/2018	1: 50	4 OF 5	4/24/2018	HJÖRTUR LÍNDAL		S: 770-1162	Lágmúli 9
		Slóð á skjal:							108 Reykjavík
		C:\USERS\HJORTUR\DESKTOP\GARDABÆR - STAURALAUSNIR - VISIO2.VSDX							S: 5191919

Skjal sótt af '0000000000' dags: 25.03.2026

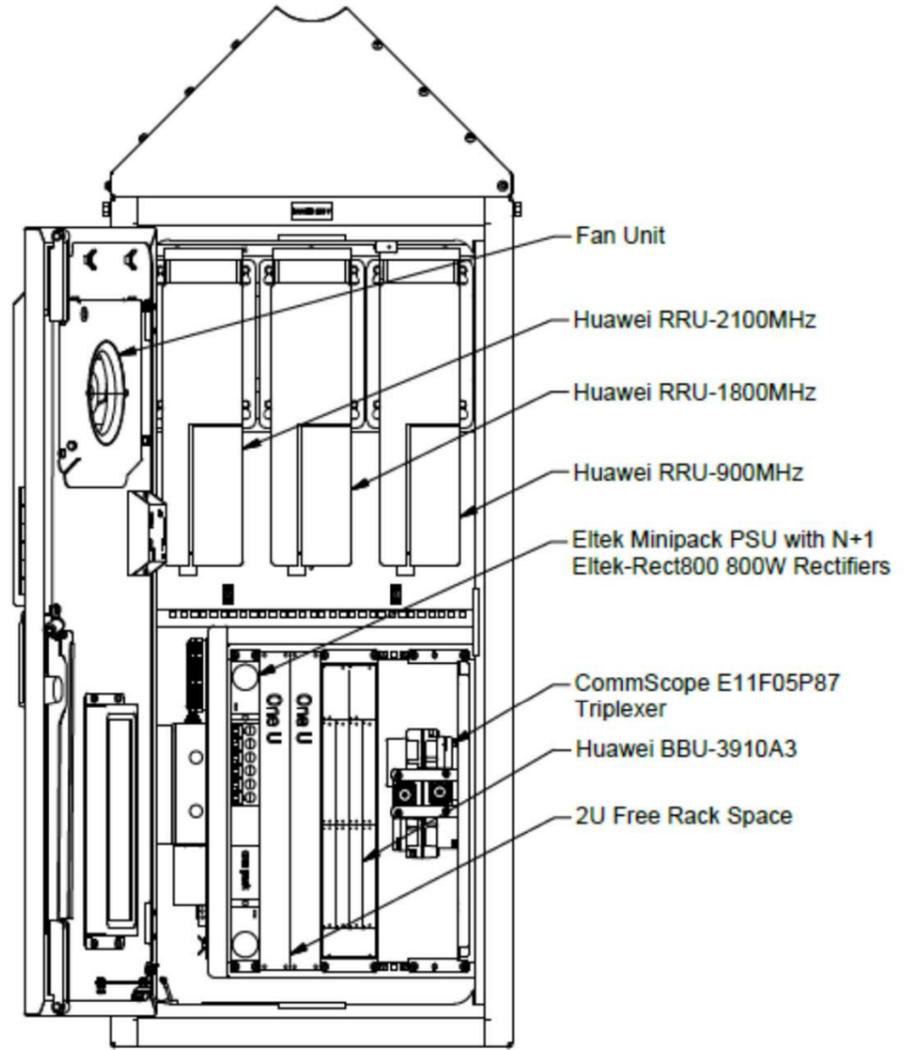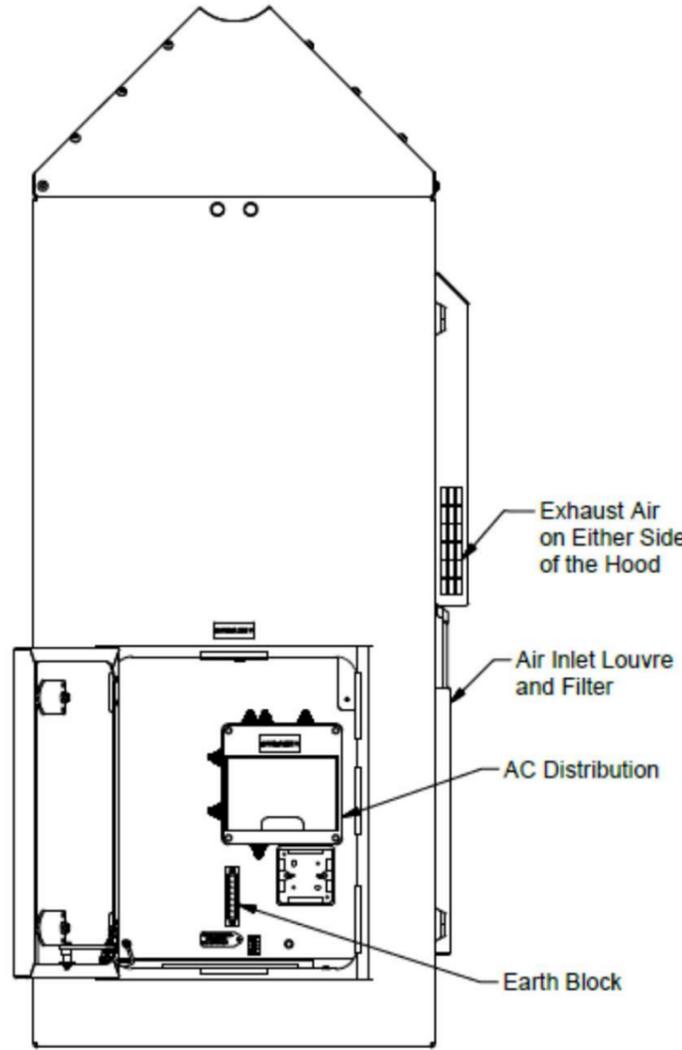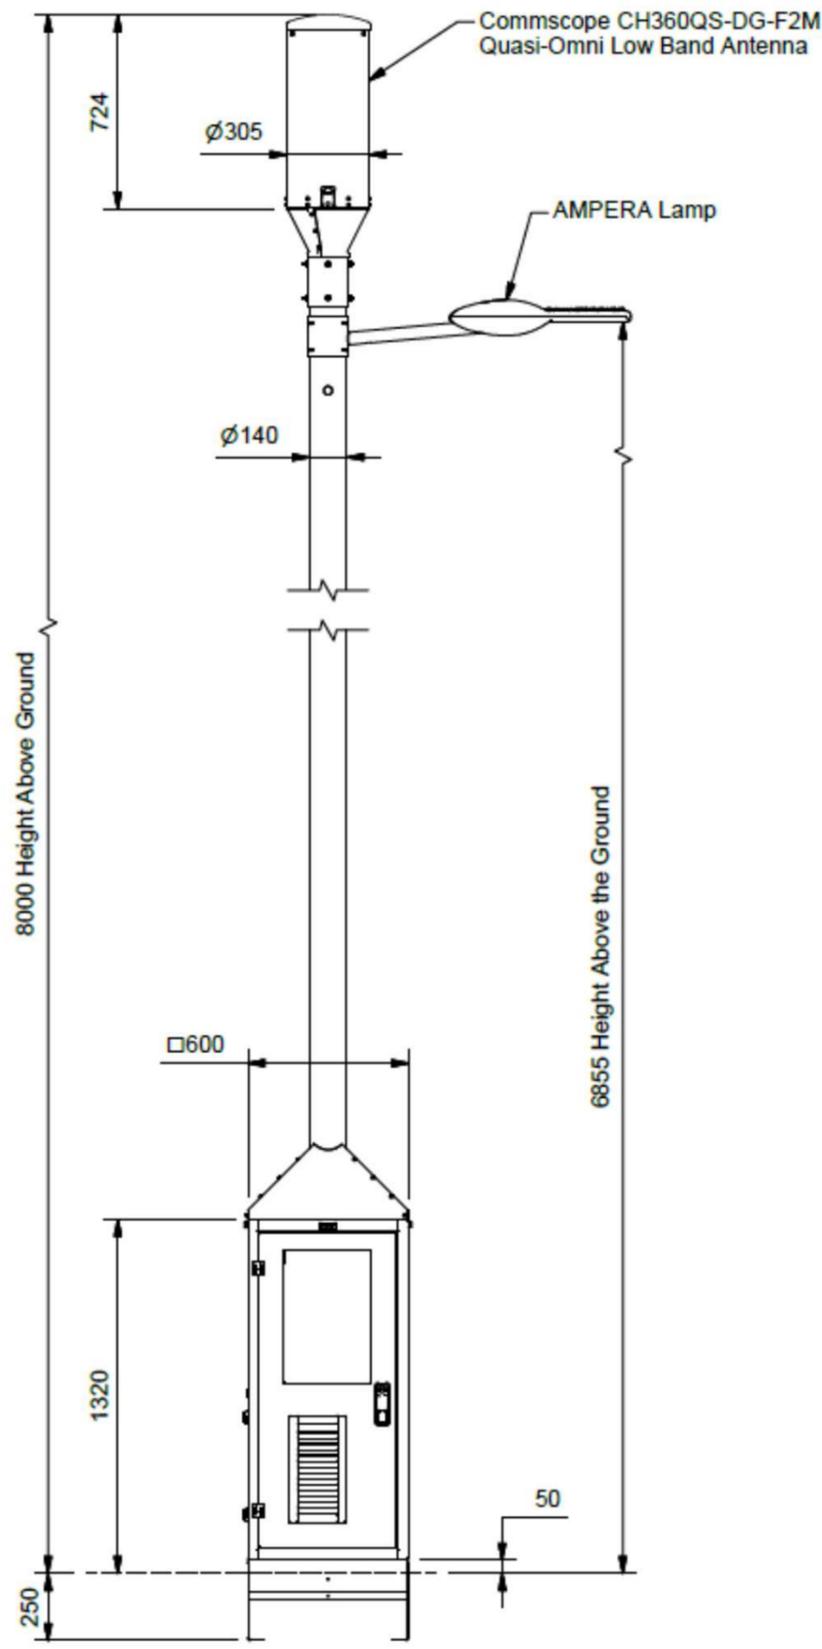

Skjal Sött af '0000000000' dags: 25.03.2026

Verkefni:		Garðabær - Stauralausnir												
Verkluti:	Útlit búnaðar	Dagsetning:	1/26/2018	Kvarði:	1: 50				BLS:	5 OF 5	Breytt:	4/24/2018	Teiknað af:	HJÖRTUR LÍNDAL
Slóð á skjal:		C:\USERS\HJORTURL\DESKTOP\GARDABER - STAURALAUSNIR - VISIO2.VSDX												