




UNDIRRITUN HÖNNUNARSTJÓRA

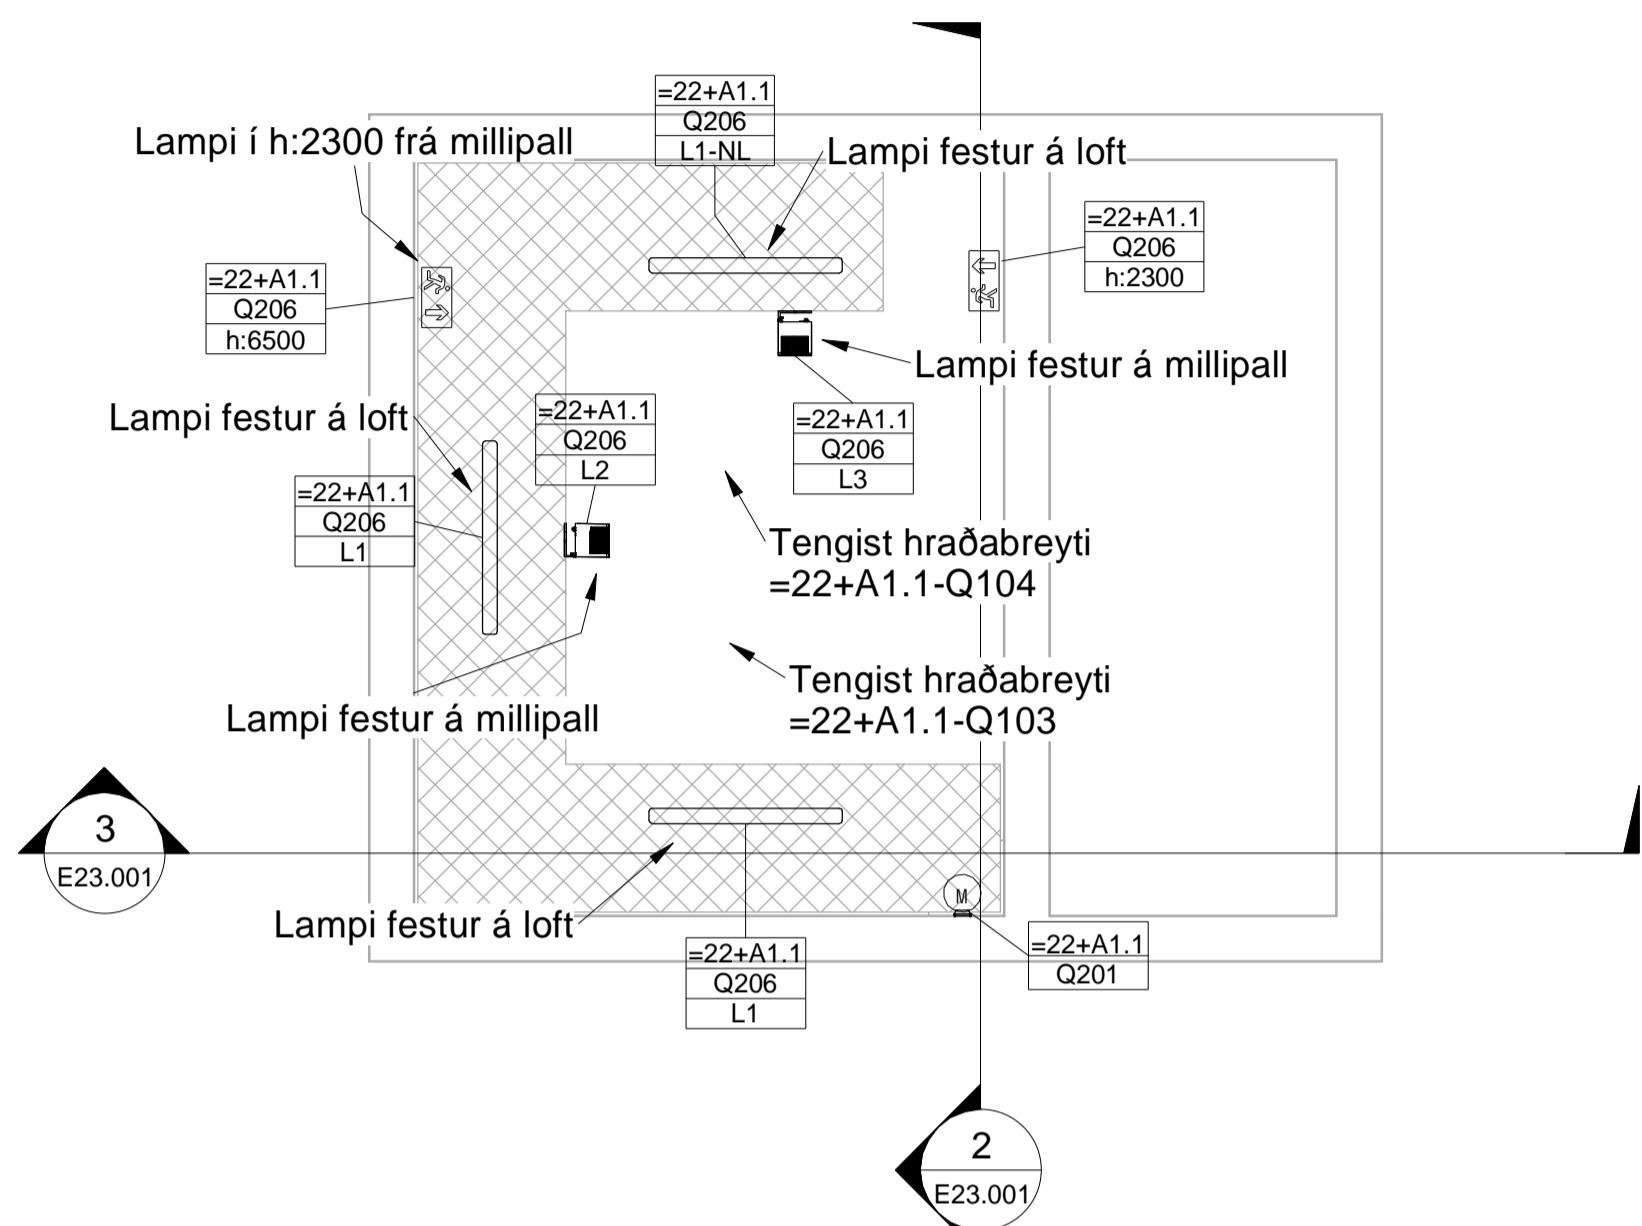


LÁGSPENNA DÆLUSALUR 1 : 50

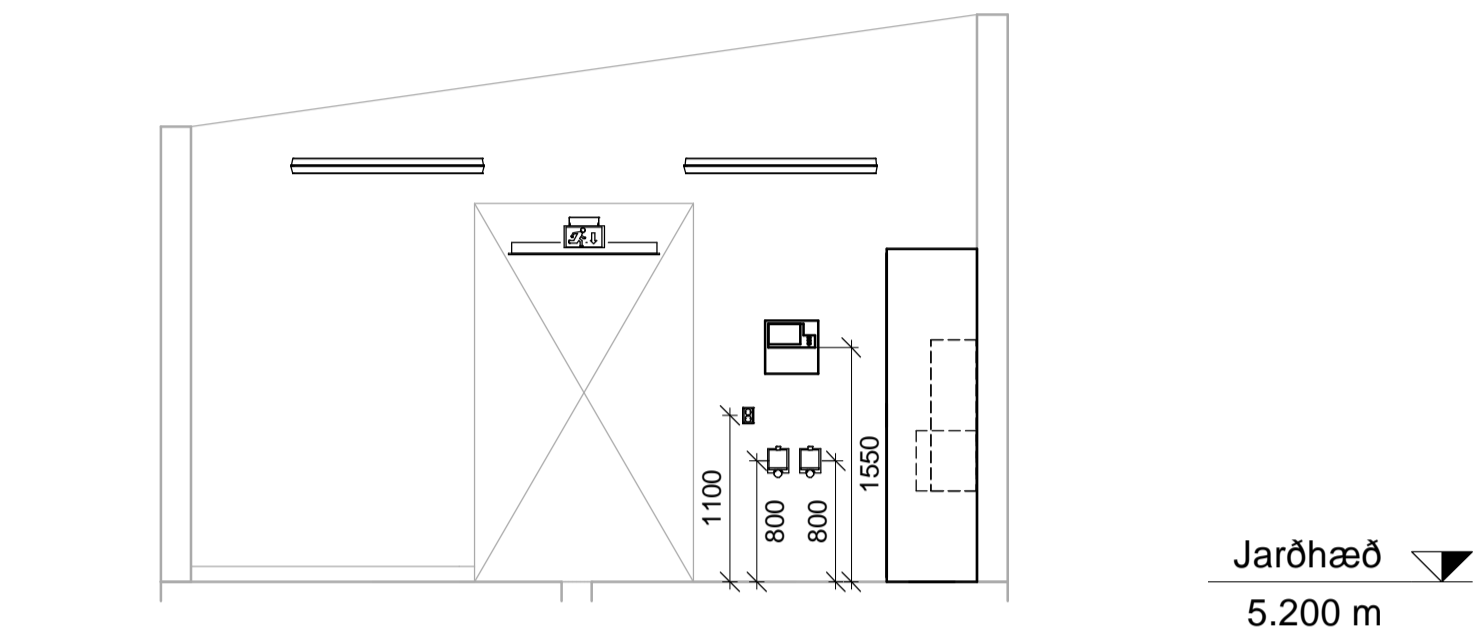

2 Lágspenna vestur
E23.001 1 : 50

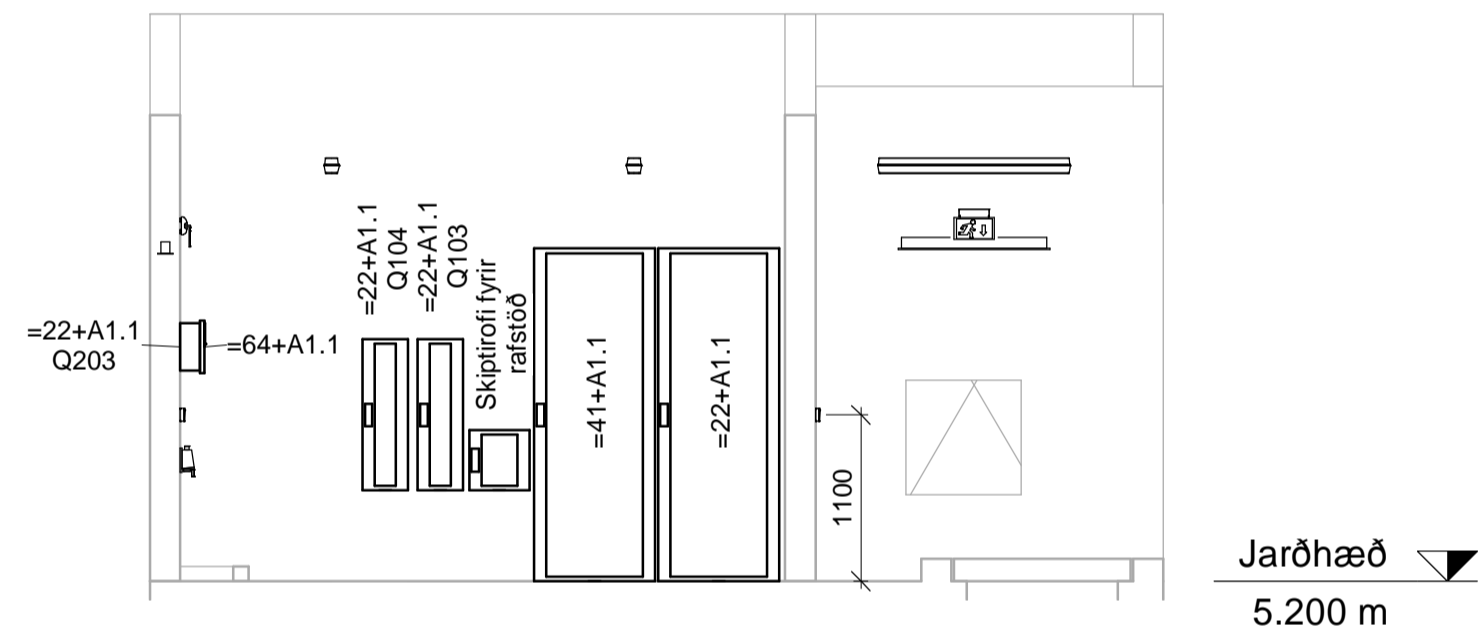


3 Lágspenna norður
E23.001 1 : 50

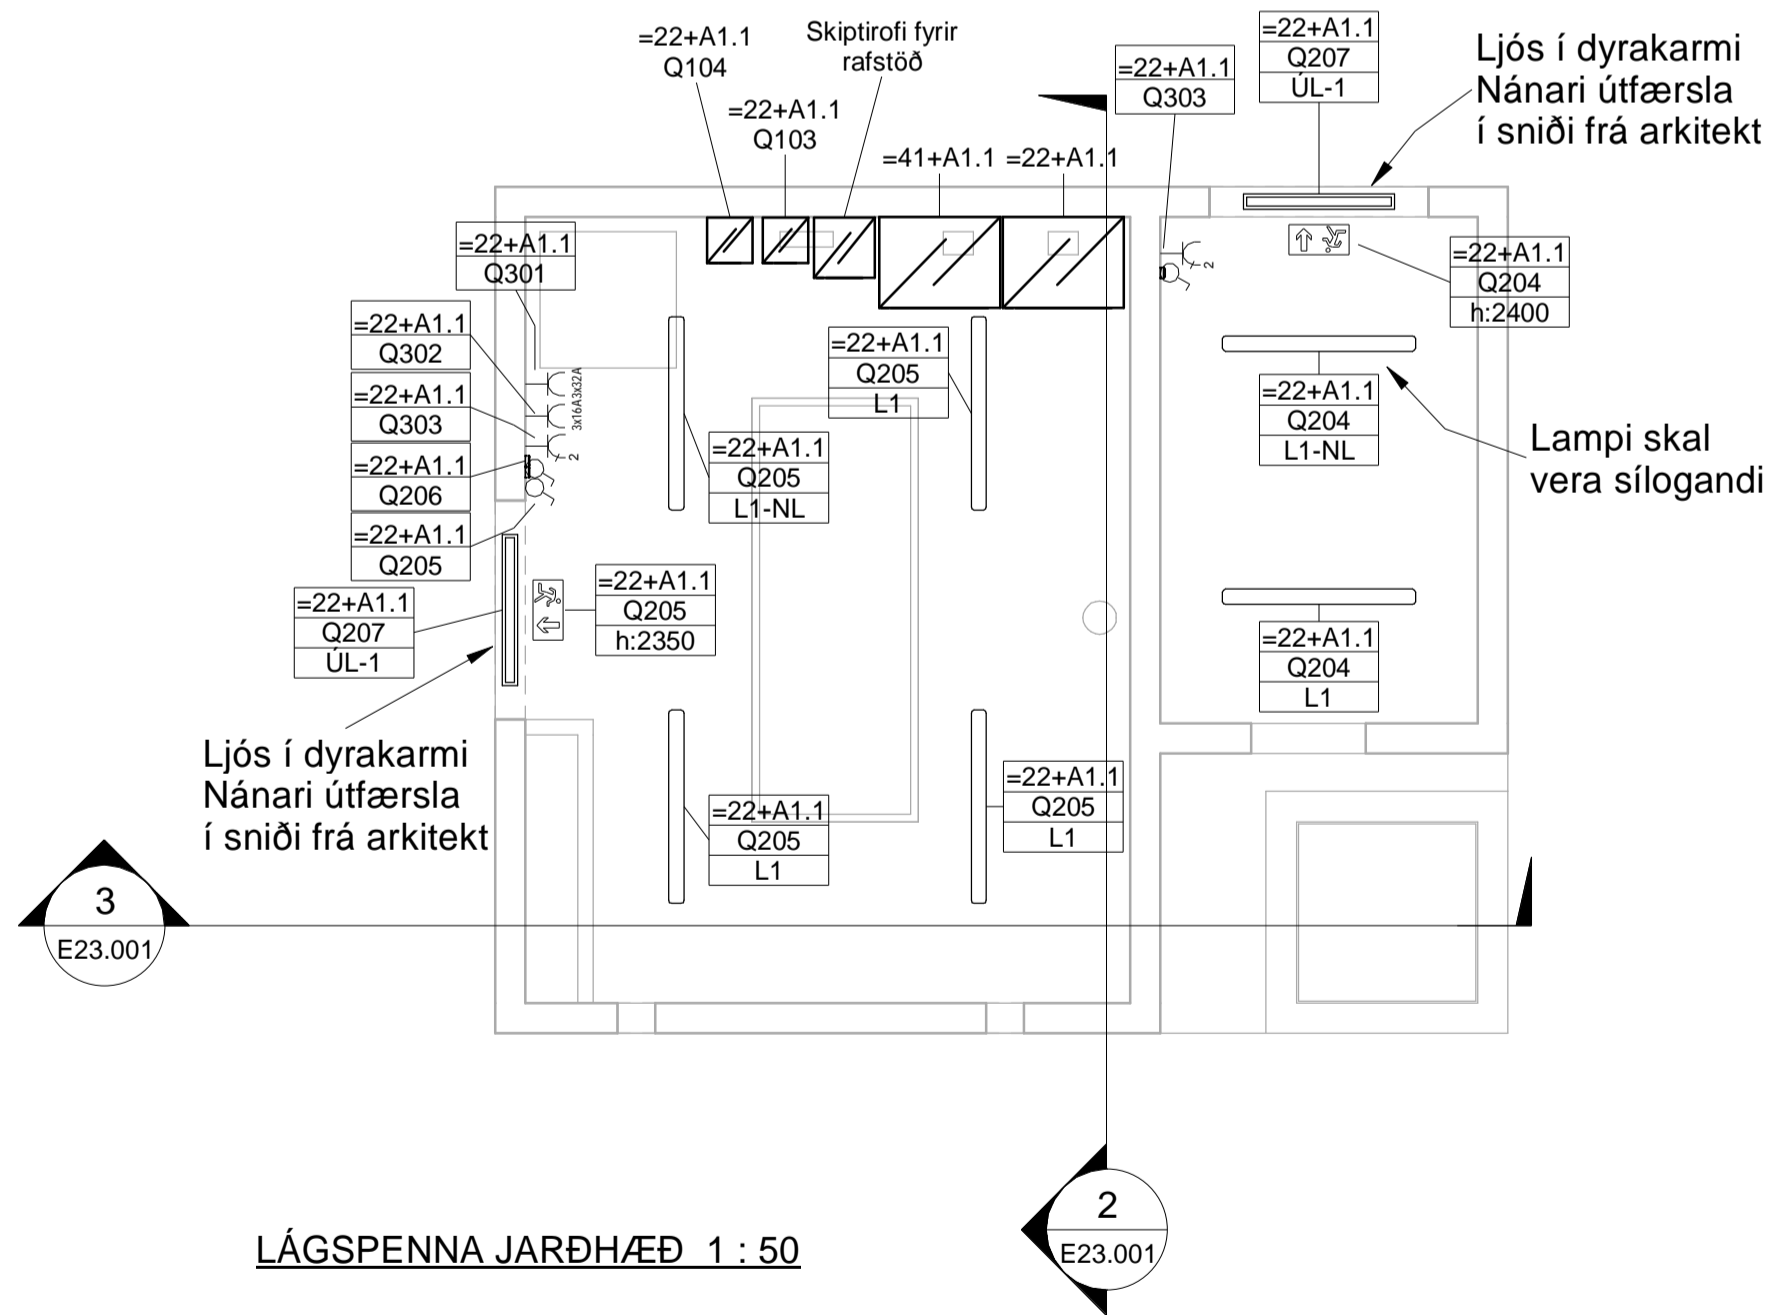

LÁGSPENNA JARÐHÆÐ 1 : 50

TÁKN LÁGSPENNA

- TENGILL, 1 FALDUR, UTANÁLIGGJANDI.
- TENGILL, 2 FALDUR, UTANÁLIGGJANDI.
- TENGILL, 3x16A. UTANÁLIGGJANDI.
- TENGILL, 3x32A. UTANÁLIGGJANDI.
- EINFALDUR ROFI 230V
- TENGIDÓS MÓTOR.
- DREIFISKÁPUR LÁGSPENNU

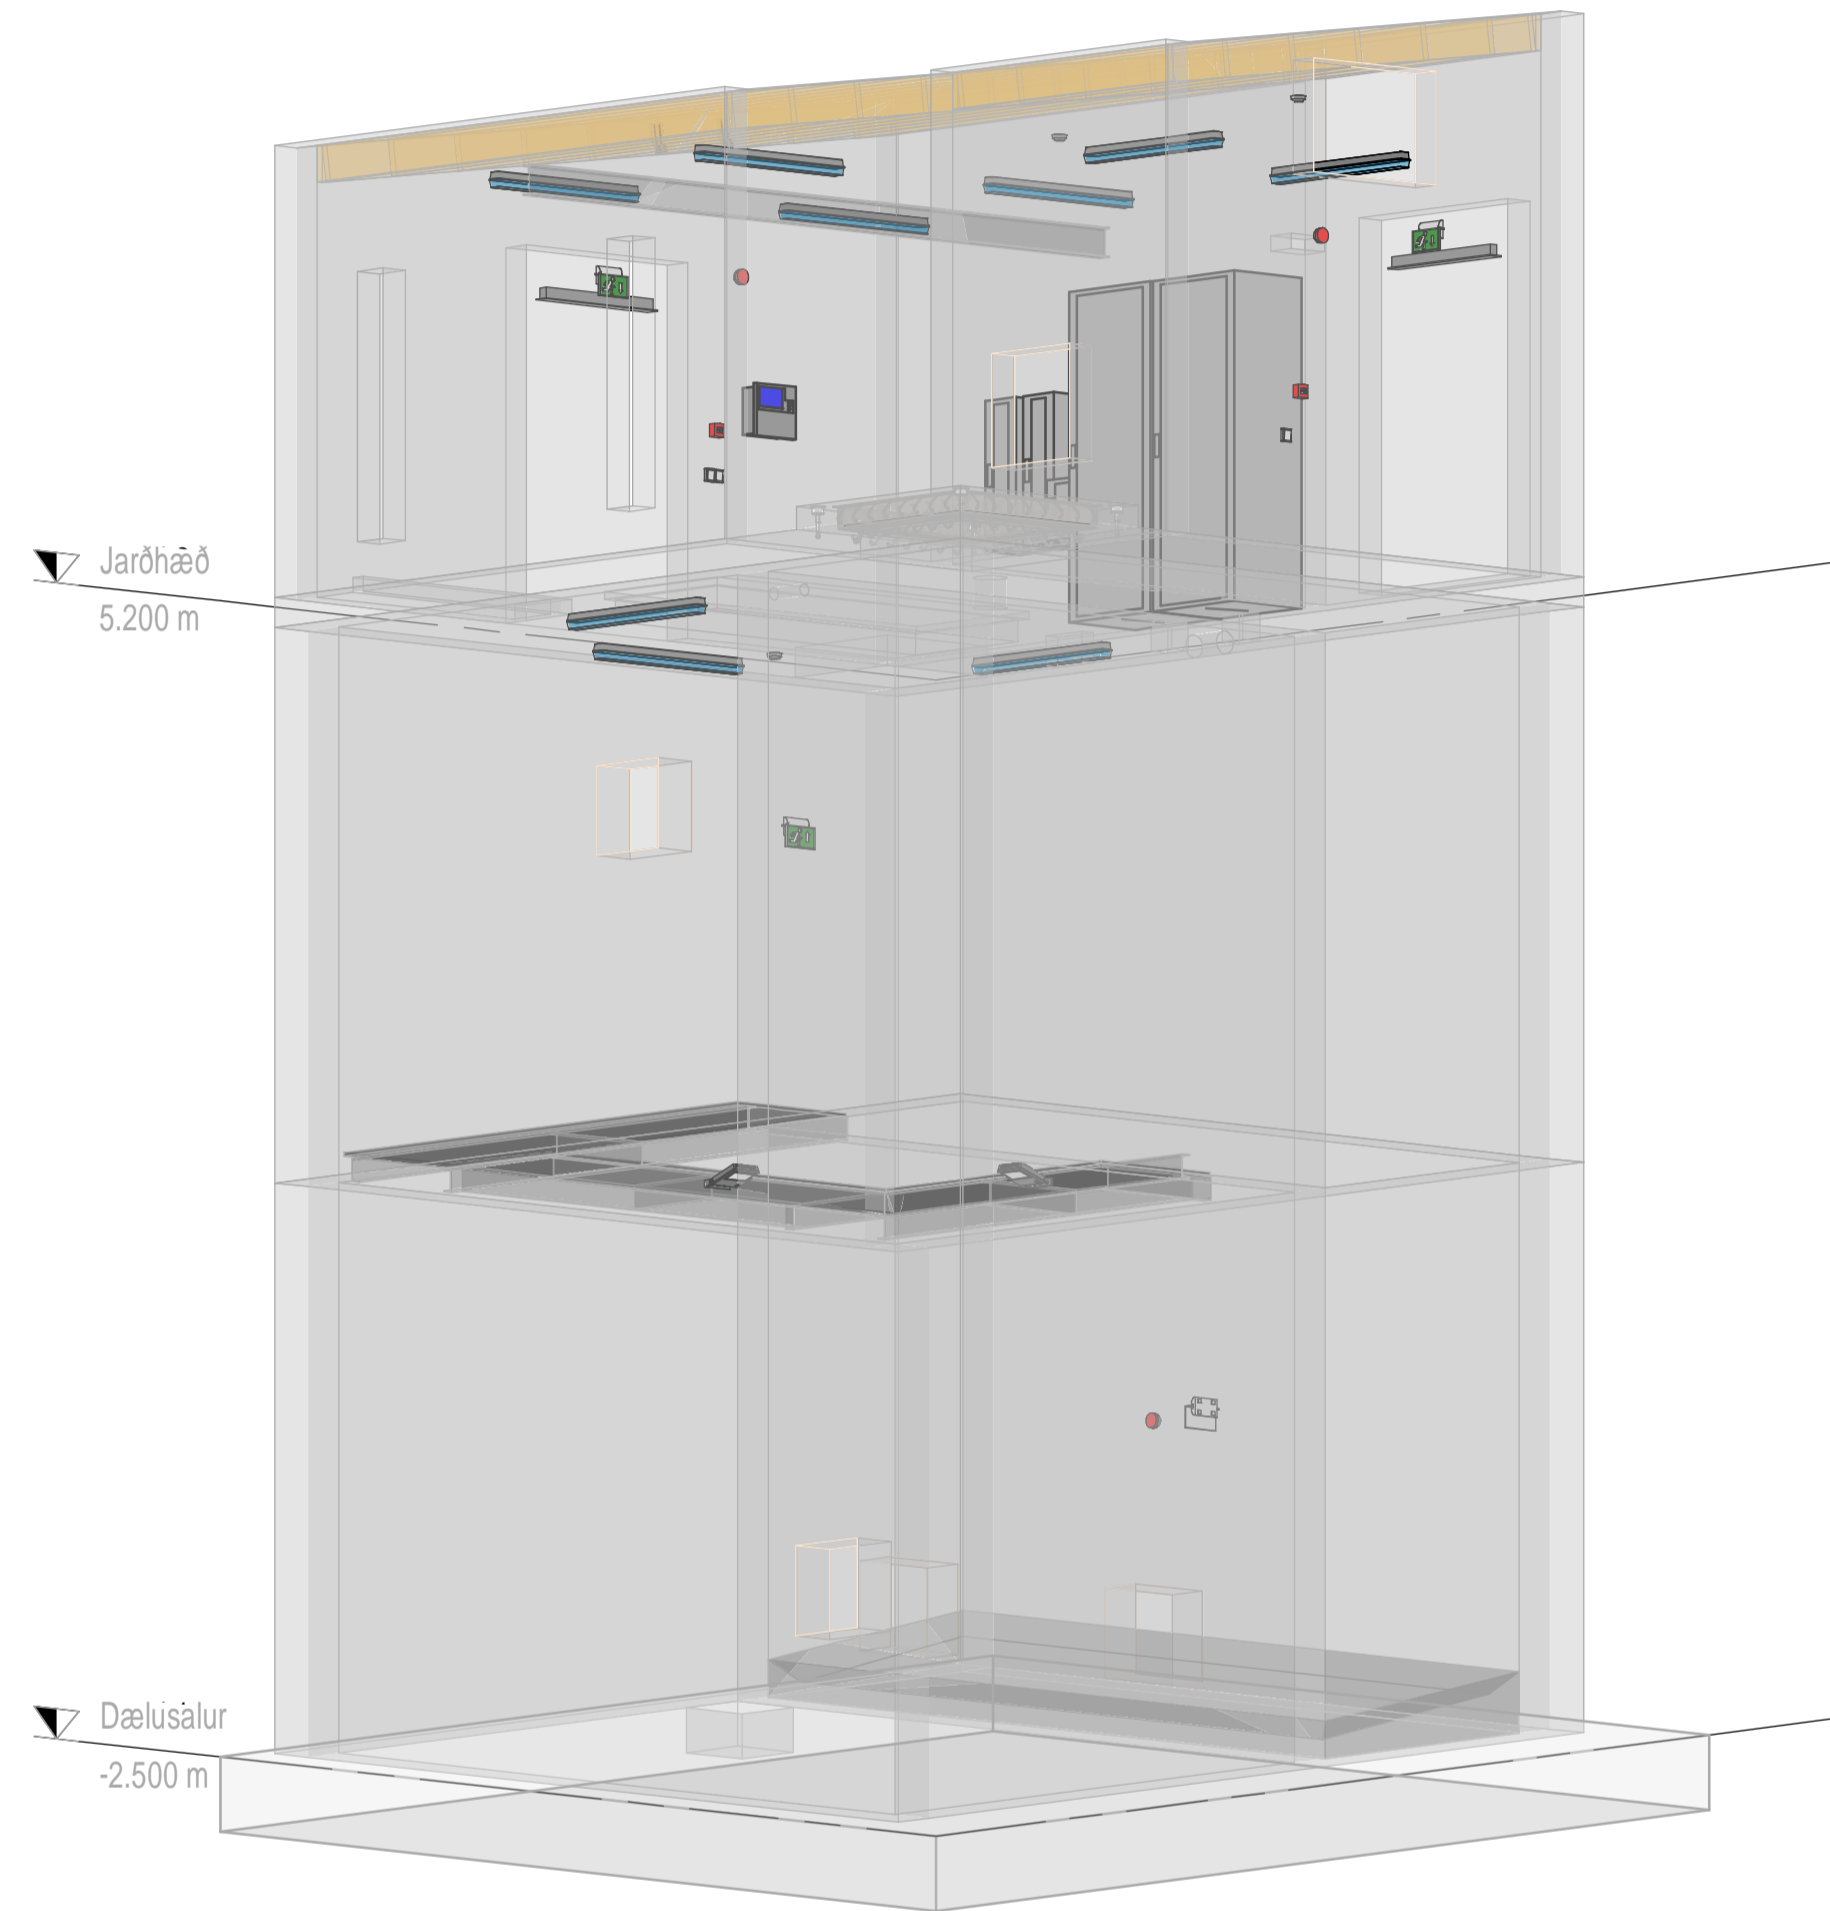

RÚMMYND

1:50 0 1000 5000 mm

		SAMPYKKT:	ÁLFTANES, MIÐSVÆÐI
		1 2020.06.10 Útboðsteikning RH	SKÓLPD/ELUSTÖÐ BREIÐUMÝRI Rafagnir Lágspennukerfi Grunnteikning
www.verkis.is - sími: +354 422 8000		ÚTG DAGS SKÝRINGAR HANNAÐ	VERKFANG 07101 TEIKNING 011.E23.001 1

© Öll afnot og afritun teikningar, að hluta eða í heild er háð skriflegu leyfi höfundar