



GRUNNMYND - LÓÐ MKV. 1:50

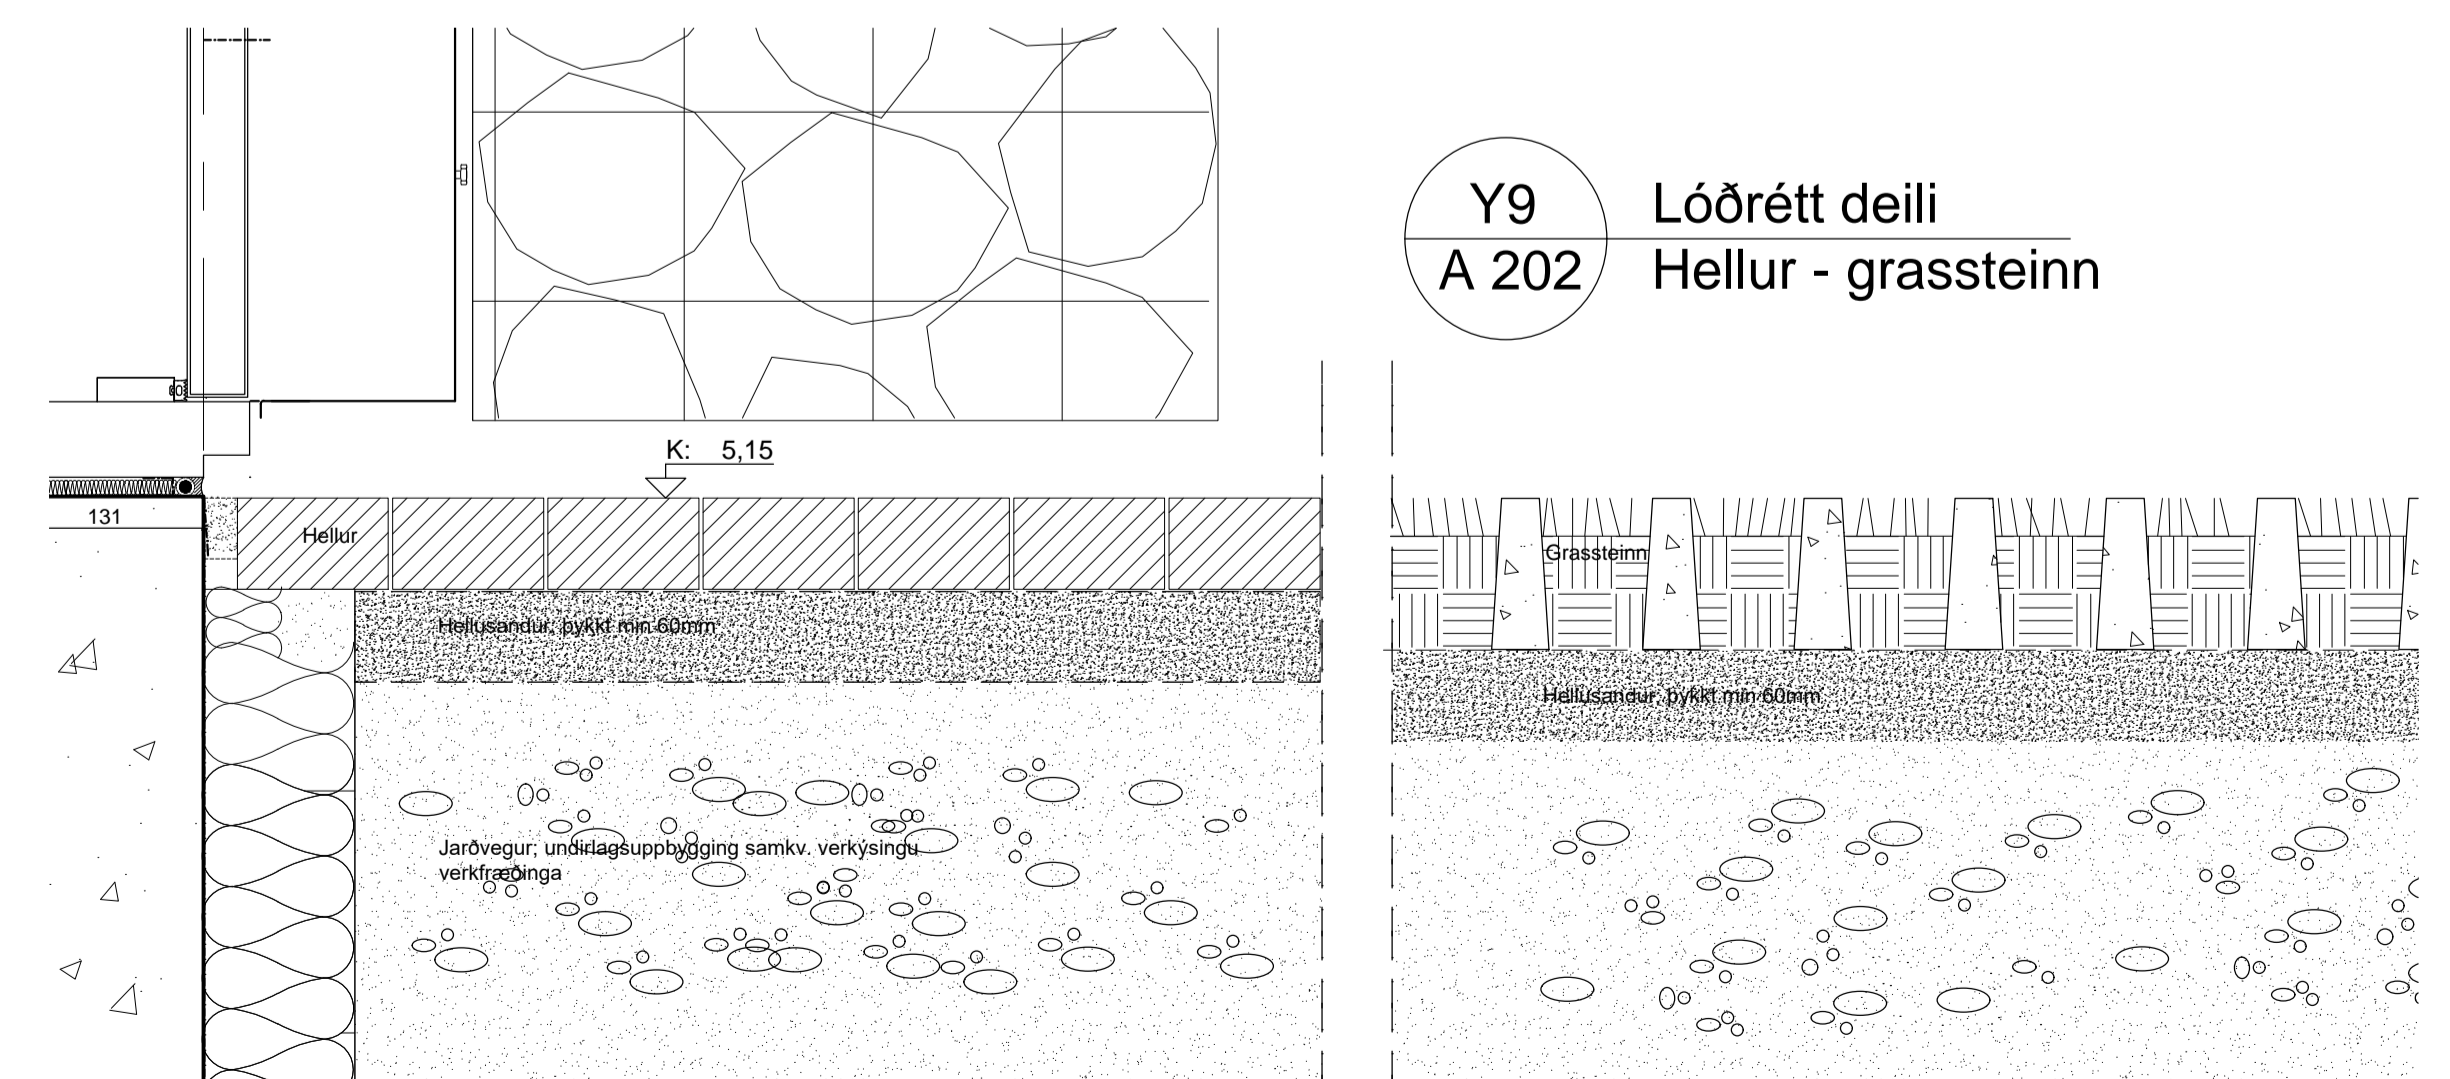


SÉRMYND HELLUR - GRASSTEINN MKV. 1:5


Y9 Lóðrétt deili  
A 202 Höllur - grassteinn

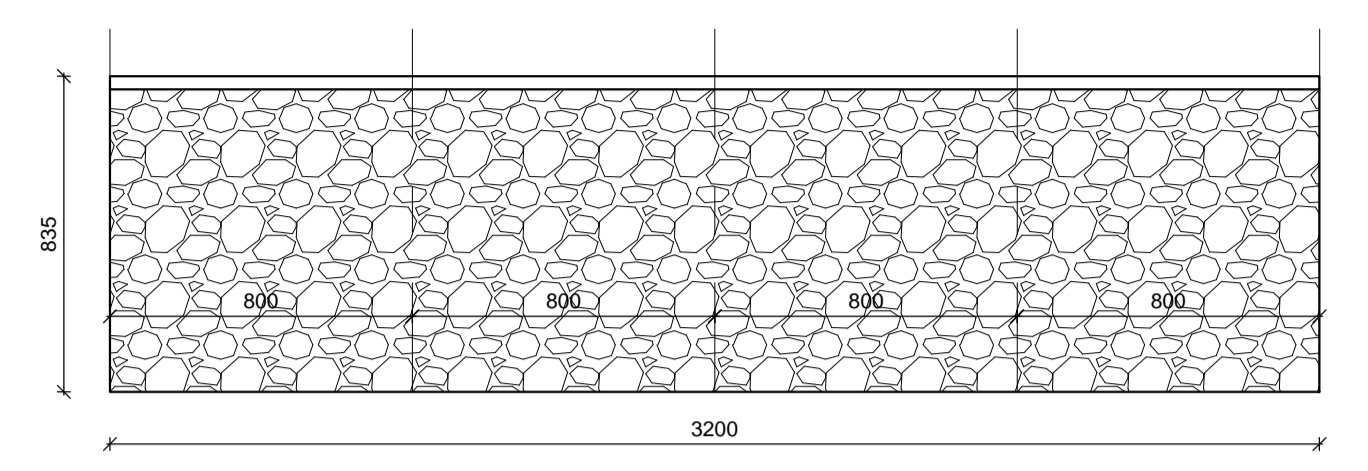

GRUNNMYND SKYGGNI MKV. 1:20

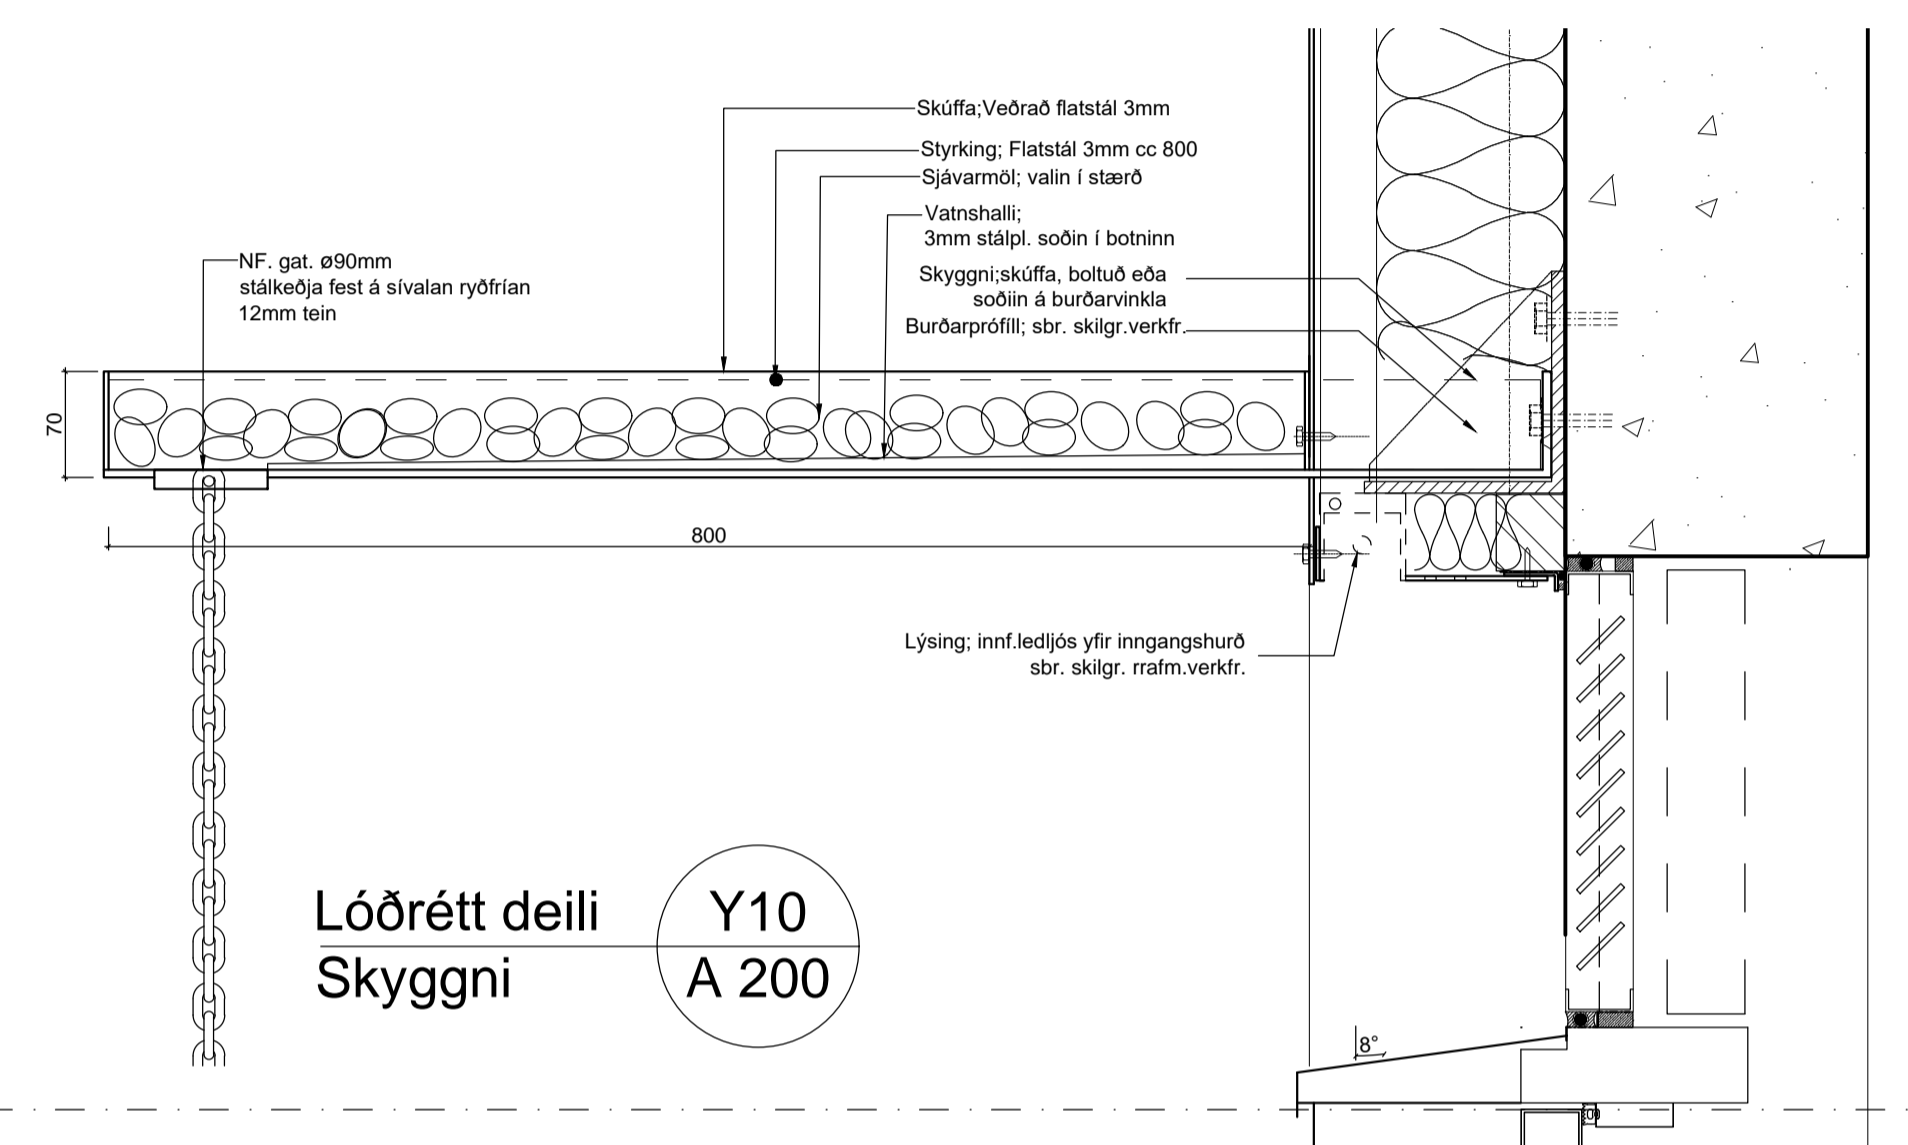

Lóðrétt deili Y10  
Skyggni A 200

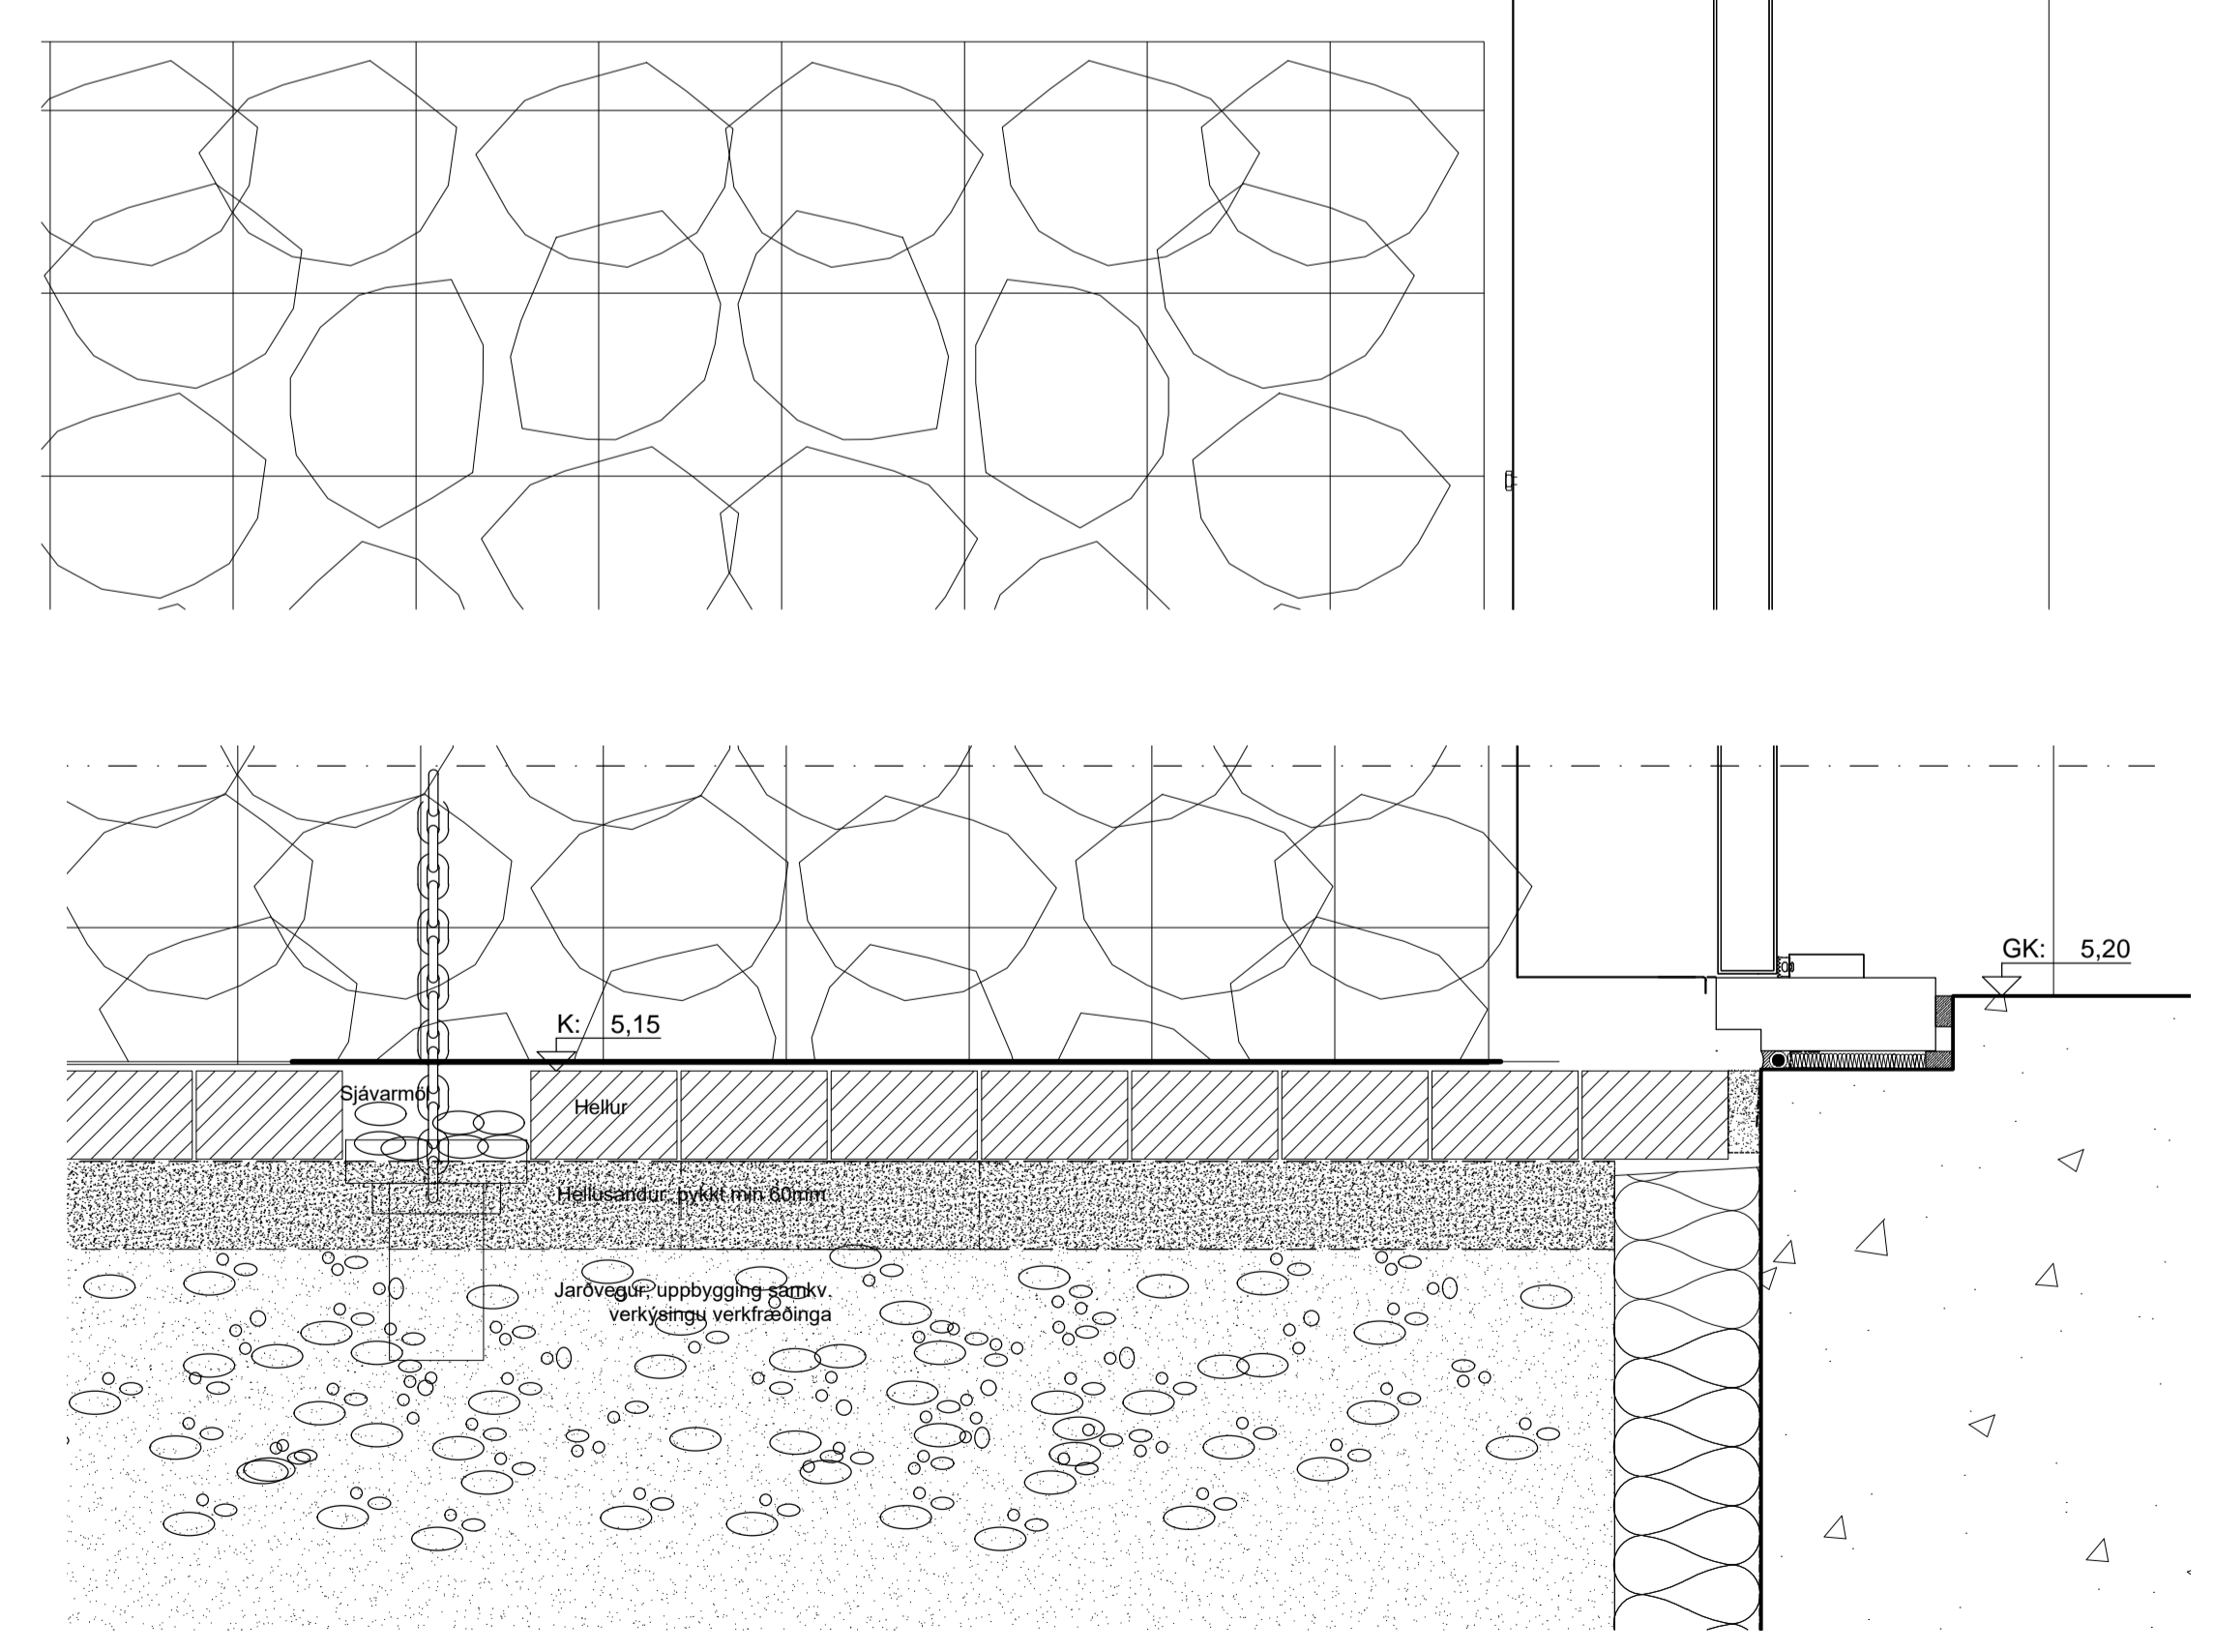

SÉRMYND SKYGGNI OG FRÁG. MKV. 1:5

SKÝRINGAR:

- Grassteinn
- Höllur
- Gabionar

C:	
B:	
A:	
BREYTINGAR:	DAGS:

VERKTEIKNING

SKÓLPDÆLUSTÖÐ BREIÐUMYRI	VERK:	BREI 2010
GARÐABÆR	KVARDI:	1:50 - 1:20 - 1:5
	DAGS:	15.08.20
	TEIKN:	GS
LÓÐARTEIKN OG SKYGGNI	SKRÁ:	Grunnur.dwg

arkitekt skif

arkitektþjónusta  
 ÞINGHOLTSSÍTRÆTI 27 101 REYKJAVÍK  
 Símarí TEL: +897 9131 gisli@internet.is  
 Netfang: gisli@internet.is  
 Veffang: www.sna.is  
 GÍSLI SÆMUNDSSON ARKITEKT FAI  
 290656-4869