

VERK
 DEILISKIPULAG
 AUSTURHLUTA URRÍÐAHOLTS 1. áfangi

KVARÐI
 A1) 1:2000 - A3)1:4000

TEIKNING
 YFIRLITSUPPDRAÐTUR

DAGS.
 03.05.2018
 TEIKNAD AF
 EE/FÓF/EG

TEIKNING NR.

(90)1.02





Vinnkeyrsla golfvöll

VERK
 DEILISKIPULAG
 AUSTURHLUTA URRIDAHOLTS 1. áfangi
 TEIKNING
 SKÝRINGARUPPDRÁTTUR

KVARÐI
A1) 1:1000 - A3)1:2000

DAGS.
 03.05.2018
 TEIKNAD AF
 EE/FÓF/EG

TEIKNING NR.

(90)1.03



VERK
 DEILISKIPULAG
 AUSTURHLUTA URRIDAHOLTS 1. áfangi


TEIKNING
 SKÝRINGARUPPDRÁTTUR JARÐSPRUNGUR

KVARÐI
 A1) 1:1000 - A3)1:2000


DAGS.
 03.05.2018
 TEIKNAD AF
 EE/FÓF/EG

TEIKNING NR.


(90)1.04

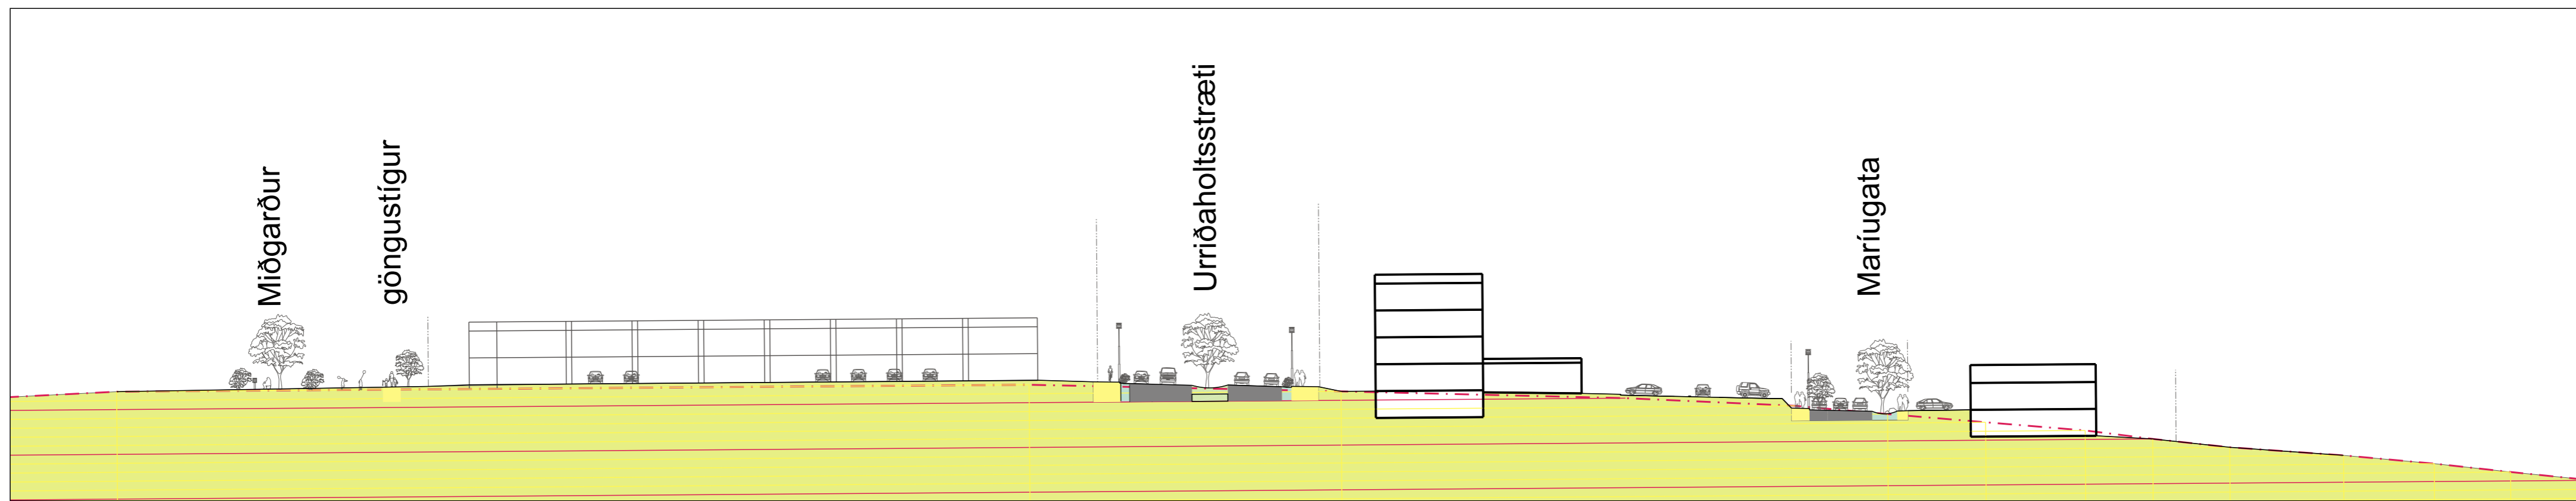

Snið A-A

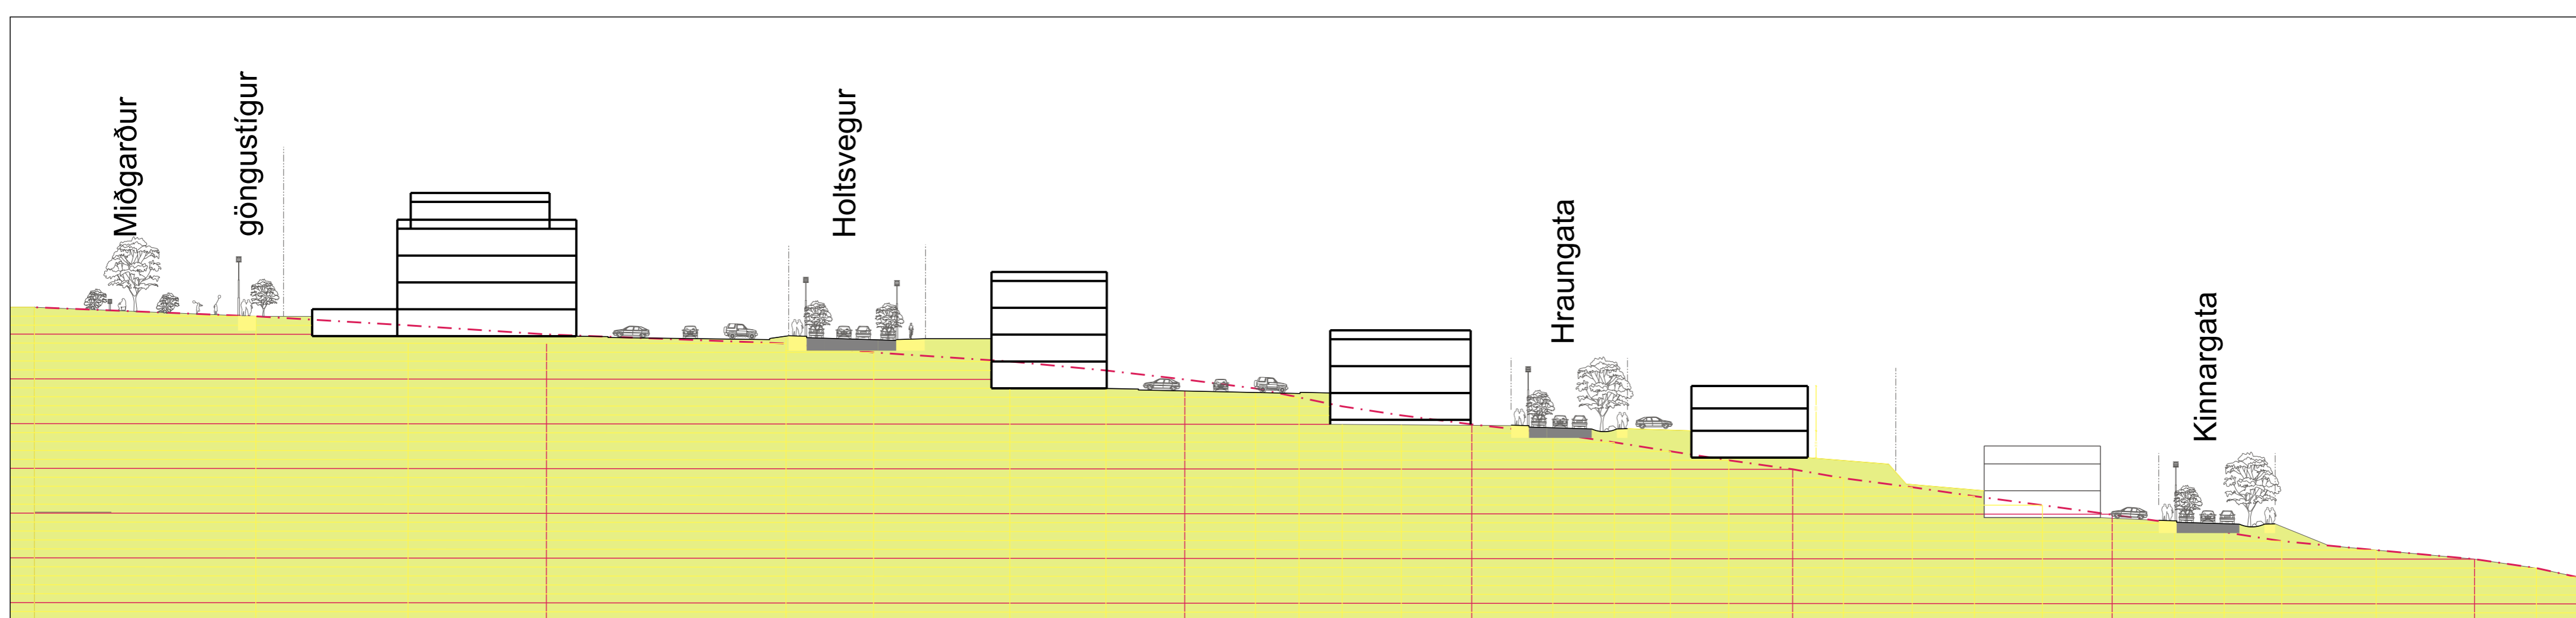

Snið B-B

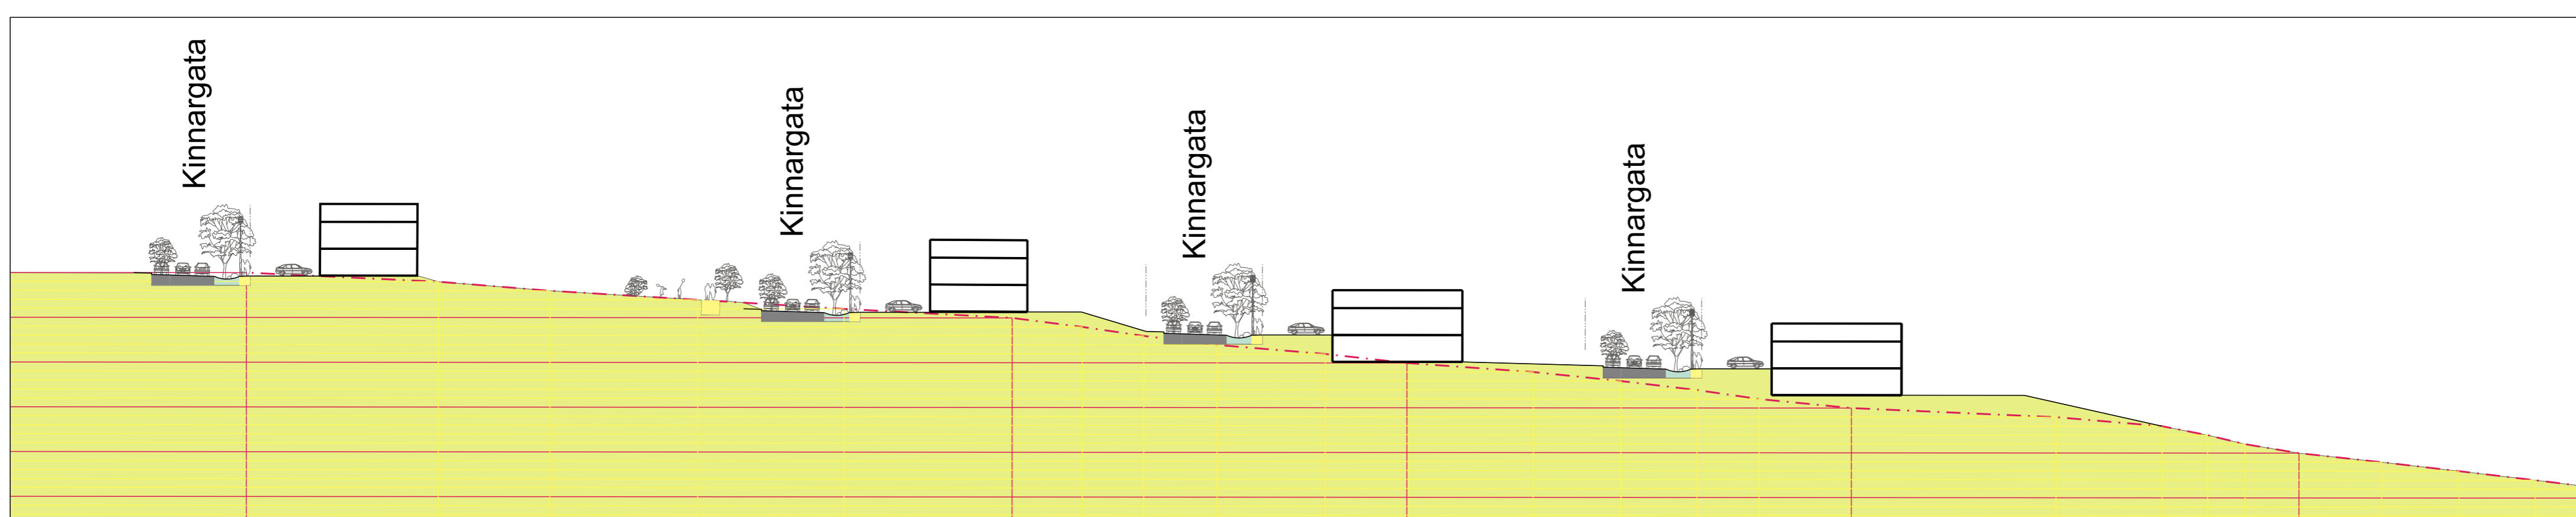

Snið C-C

VERK
 DEILISKIPULAG
 AUSTURHLUTA URRÍÐAHOLTS - 1. áfangi

KVARÐI
 A1) 1:500 - A3) 1:1000

TEIKNING
 SKÝRINGARUPPDRÁTTUR SNIÐ

DAGS. TEIKNING NR.

03.05.2018
 TEIKNAD AF
 EE/FÓF/EG

(90)1.05

