


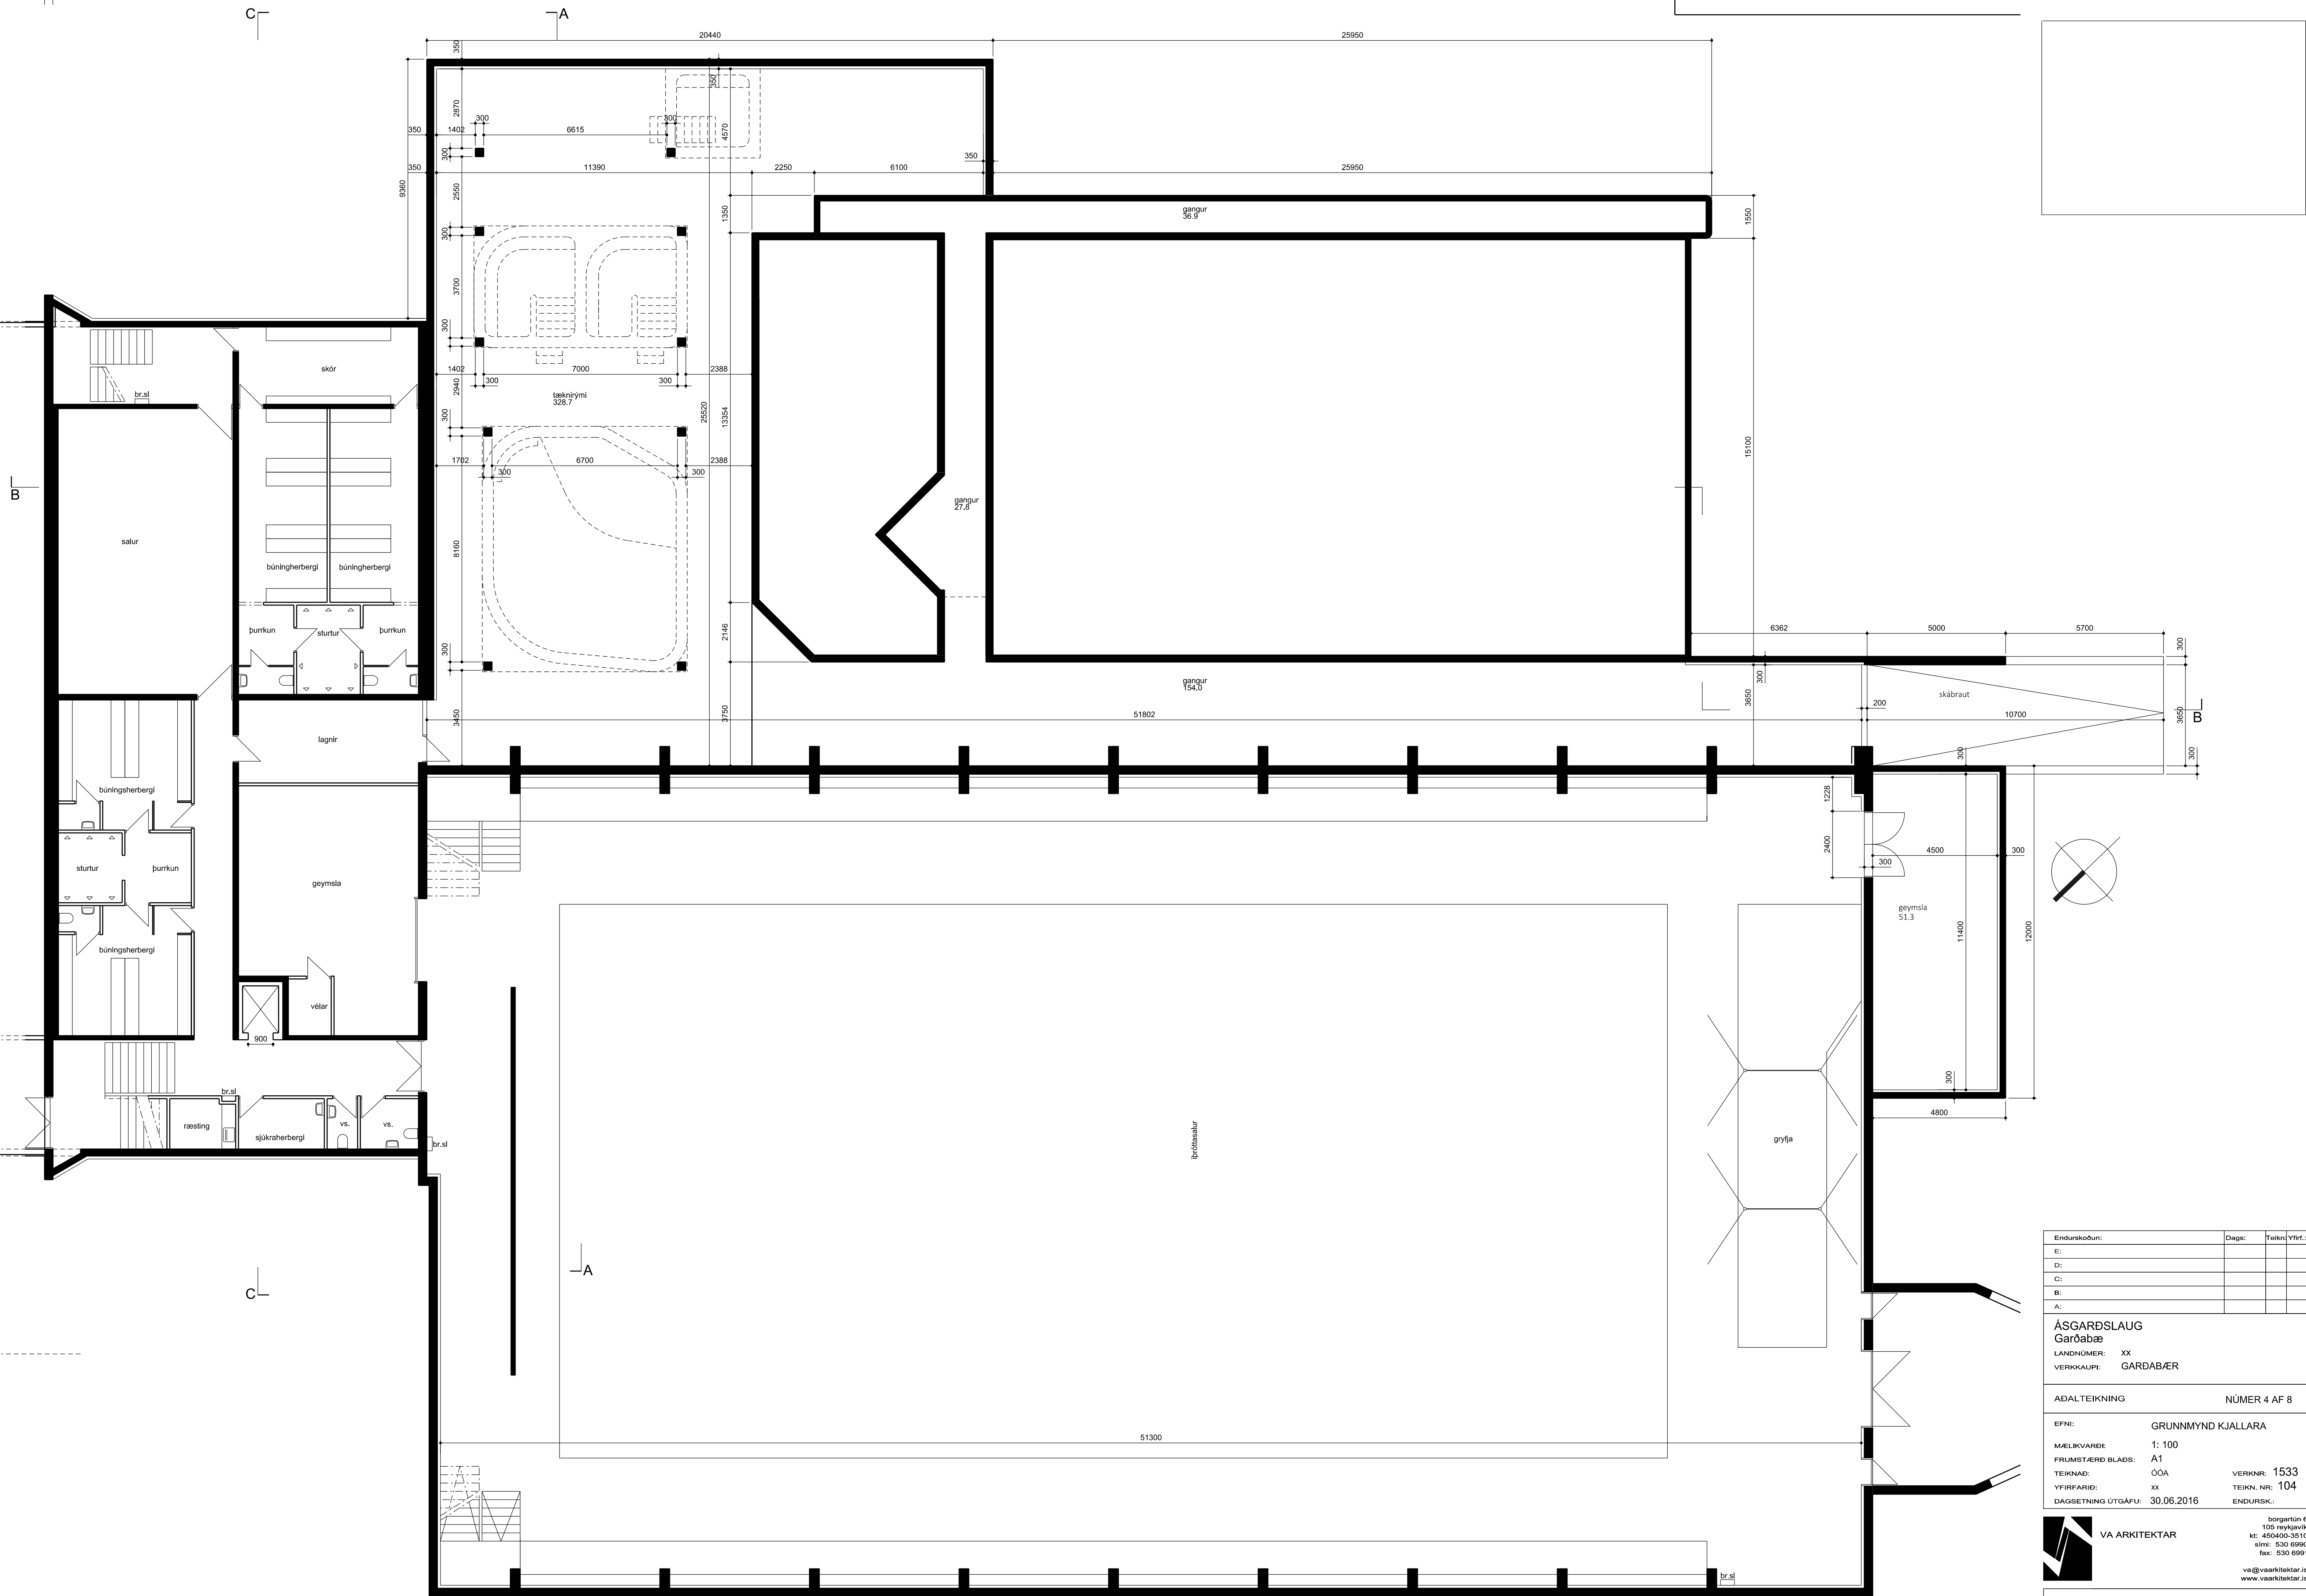

Endurskoðun:	Dags:	Teikn:	Yfir:
E:			
D:			
C:			
B:			
A:			
ÁSGARÐSLAUG Garðabæ			
LANDNÚMÉR: XX			
VERKKAUPI: GARÐABÆR			
ADALTEIKNING		NÚMÉR 4 AF 8	
EFNI:		GRUNNMYND KJALLARA	
MÆLIKVANDI:		1: 100	
FRUMSTÆÐ BLADS:		A1	
TEIKNAD:		ÓÓÁ	
YFIRFARID:		XX	
DAGSETNING ÚTGAFU:		30.06.2016	
		VERKNR: 1533	
		TEIKN. NR: 104	
		ENDURSK:	



VA ARKITEKTAR

borgartún 6
105 reykjavík
kt: 450400-3510
sími: 530 6990
fax: 530 6991

va@vaarkitektar.is
www.vaarkitektar.is

ÚTGEFANDI: Ólafur Ó. Axelsson

KT: 0412513019