


--- Bindandi byggingarlína  
 - - - Öbundi byggingarlína

Kvæð um umhírðu og viðhald  
 á grassvæði og trjágróðri  
 framán vís hverja lóð.

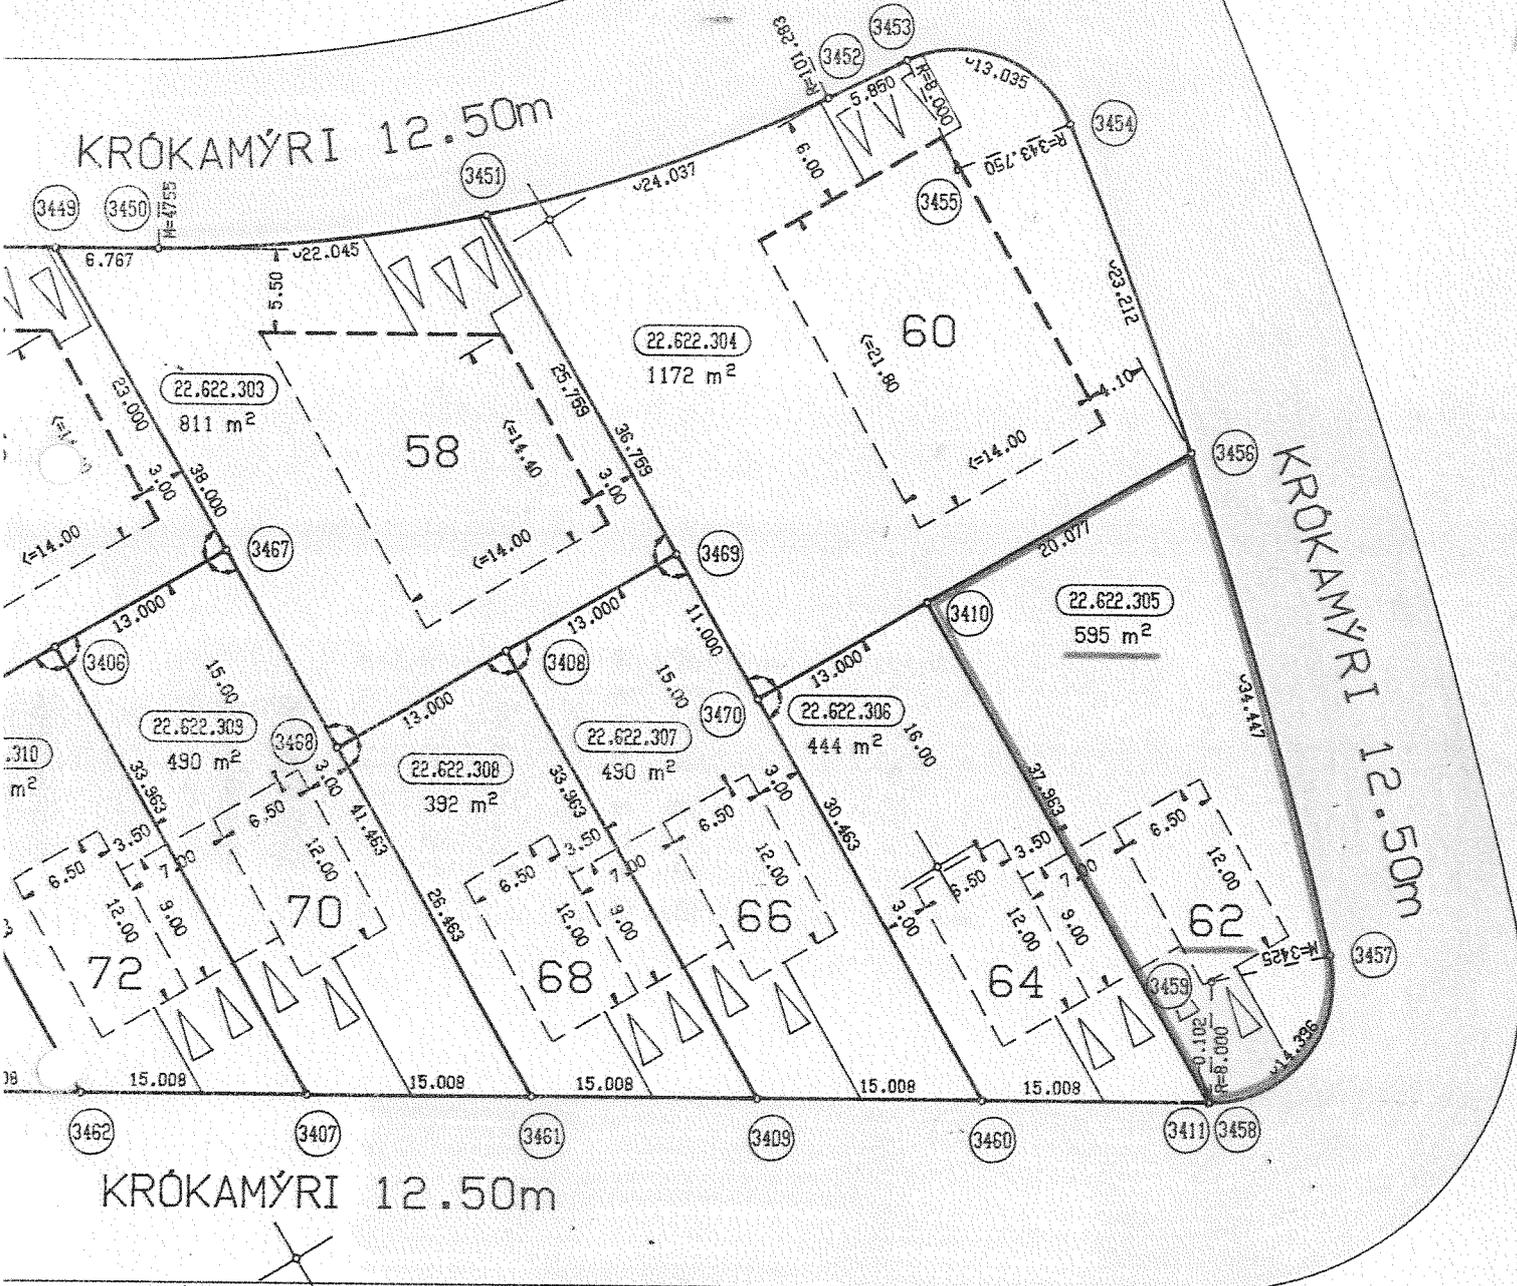

**KRÓKAMÝRI 62**

Garðabæ

1:500

Reykjavík, í sept. 1994

*Sigurður Þómas*

verkfræðingur

N	X	Y	N	X	Y
3408	21127.084	12232.793	3455	21138.730	12275.019
3409	21093.136	12231.763	3456	21114.692	12278.515
3410	21115.300	12258.447	3457	21081.552	12269.171
3411	21077.355	12257.297	3458	21077.301	12257.384
3425	21191.295	11943.409	3459	21084.106	12261.590
3449	21165.460	12220.951	3460	21085.245	12244.530
3450	21161.902	12226.707	3461	21101.026	12218.997
3451	21152.436	12246.568	3468	21127.478	12219.799
3452	21147.267	12269.985	3469	21126.689	12245.787
3453	21146.691	12275.807	3470	21115.695	12245.453
3454	21137.477	12282.920	4755	21248.057	12279.956