
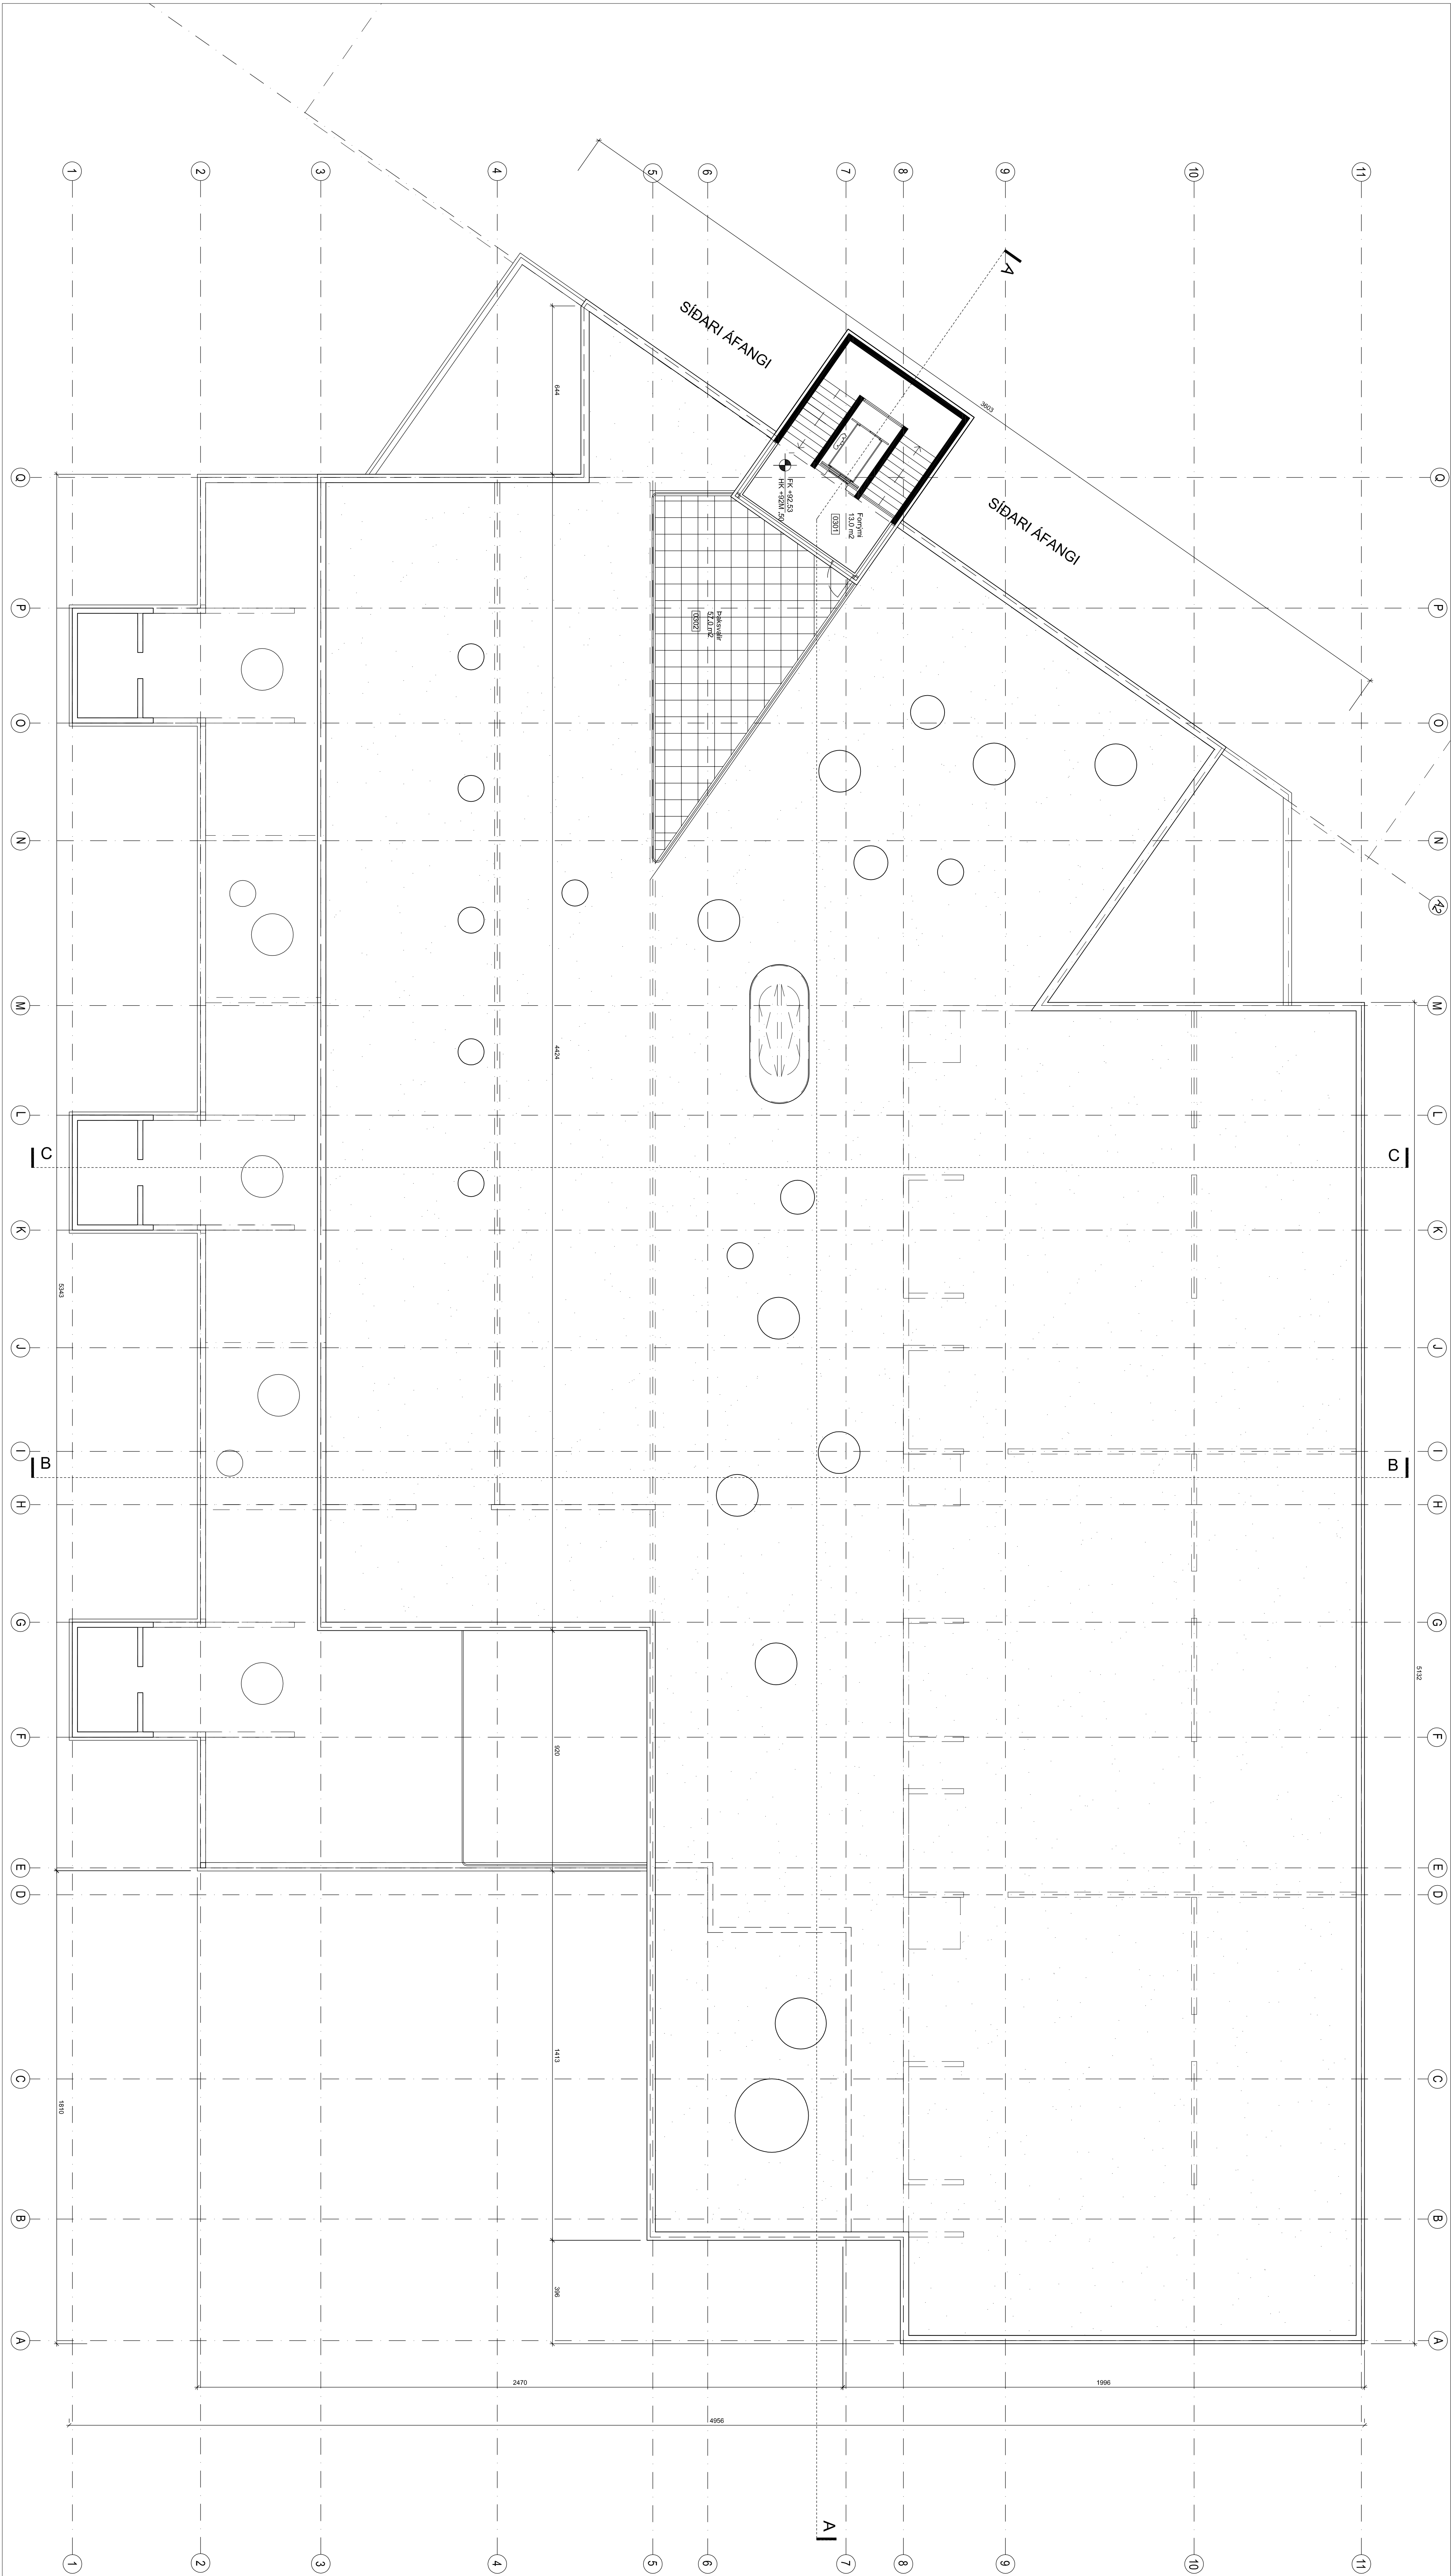


C:
B:
A:
BRETINGAR: DASS:

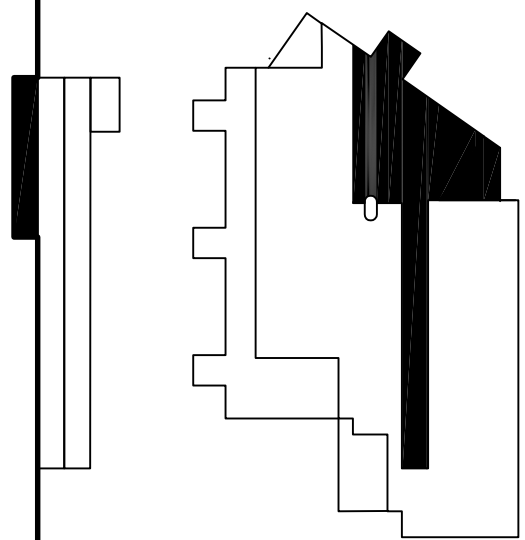

URRÍÐAHOLTSSKÓLI GARDABÆ 1. AF.
AÐALUPPRÁTTUR

VENK: URRÍÐ 1301
KVARNER: 1:100
DASS: 02.06.15
TEIKN: BÓS
SKRÁK: Gunnar Jónsson

ÚTI INNI

ARKITEKTAR

FINNCHUR TOSTEYTTI 27 101 REYKJAVÍK
SÍMANN 527 7090 & 562 7860 FAX 527 7891 id@inn@isla.is
VERFANG
BALDUR O. SVANANSSON ARKITEKTAR FAI
12057-2448
JÓN HÖR KJÓVAALSSON ARKITEKTAR FAI
02 225-7575