

Garðabær, 28.05.2020

Bæjarráð Garðabæjar

Efni: Ósk um leyfi fyrir undirbúningsvinnu stúkubyggingar

Stjórn Ungmennafélags Álftaness óskar eftir leyfi frá Garðabæ til að hefja undirbúningsvinnu vegna byggingar áhorfendastúku við gervigrasvöllinn á Álftanesi.

Hugmynd félagsmanna UMFÁ er að byggja 200 sæta timburstúku sem hægt er að stækka við síðar meir.

Samskonar stúku má finna við grasvöllinn í Vogunum – sjá meðfylgjandi teikningar.

Ef bæjaryfirvöld í Garðabæ gefa grænt ljós á þessa framkvæmd mun félagið fara af stað með söfnun til að standa undir kostnaði. Áætlaður kostnaður er 6 milljónir króna.

f.h. stjórnar UMFÁ



Björgvin Jóníusson, framkvst.




19.40 m

8.35 m

Grunnmynd



6 **N-Vestur**
1 : 50

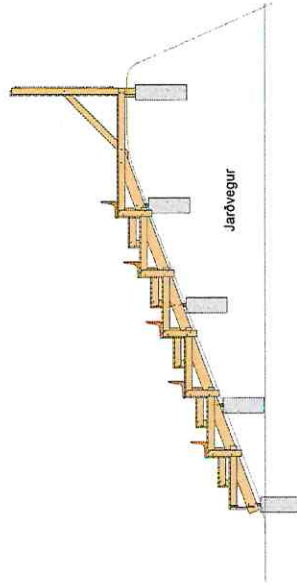


Útlit og afstaða




Skial sotti af '00000000000' dags: 25.03 2026

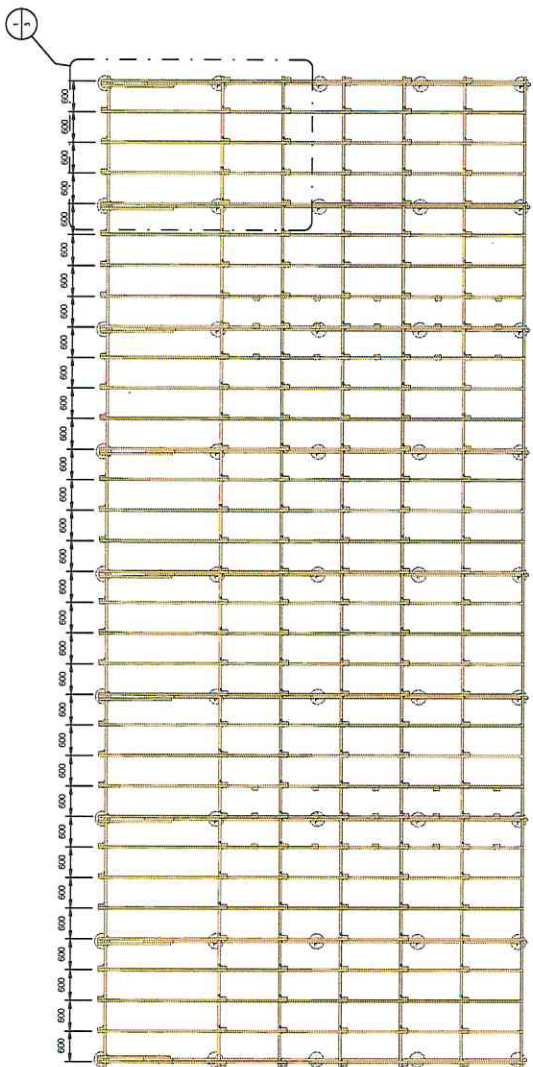

Grind

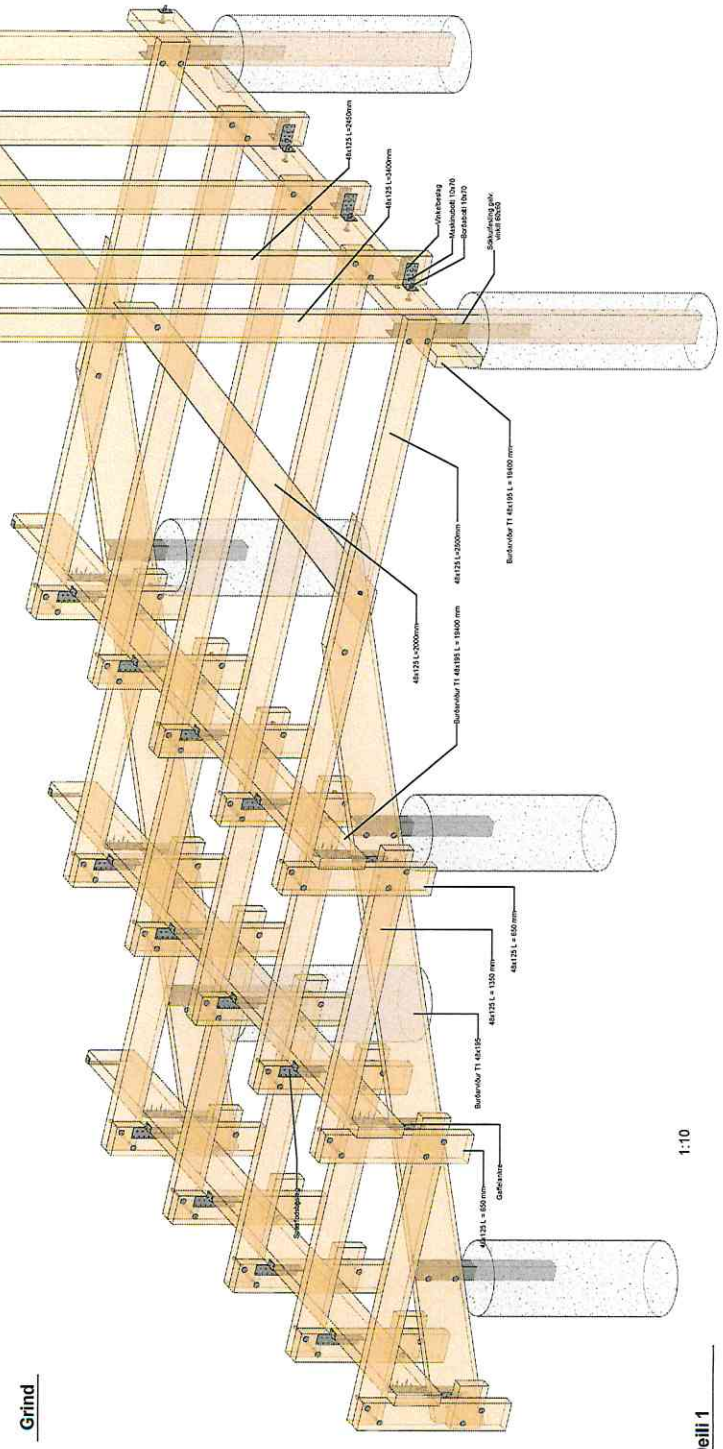

2 3D Deili 1

1:10

ÚTGÁFUFRILL			
NOG	ÁR	STYPA	Þ.Þ.