

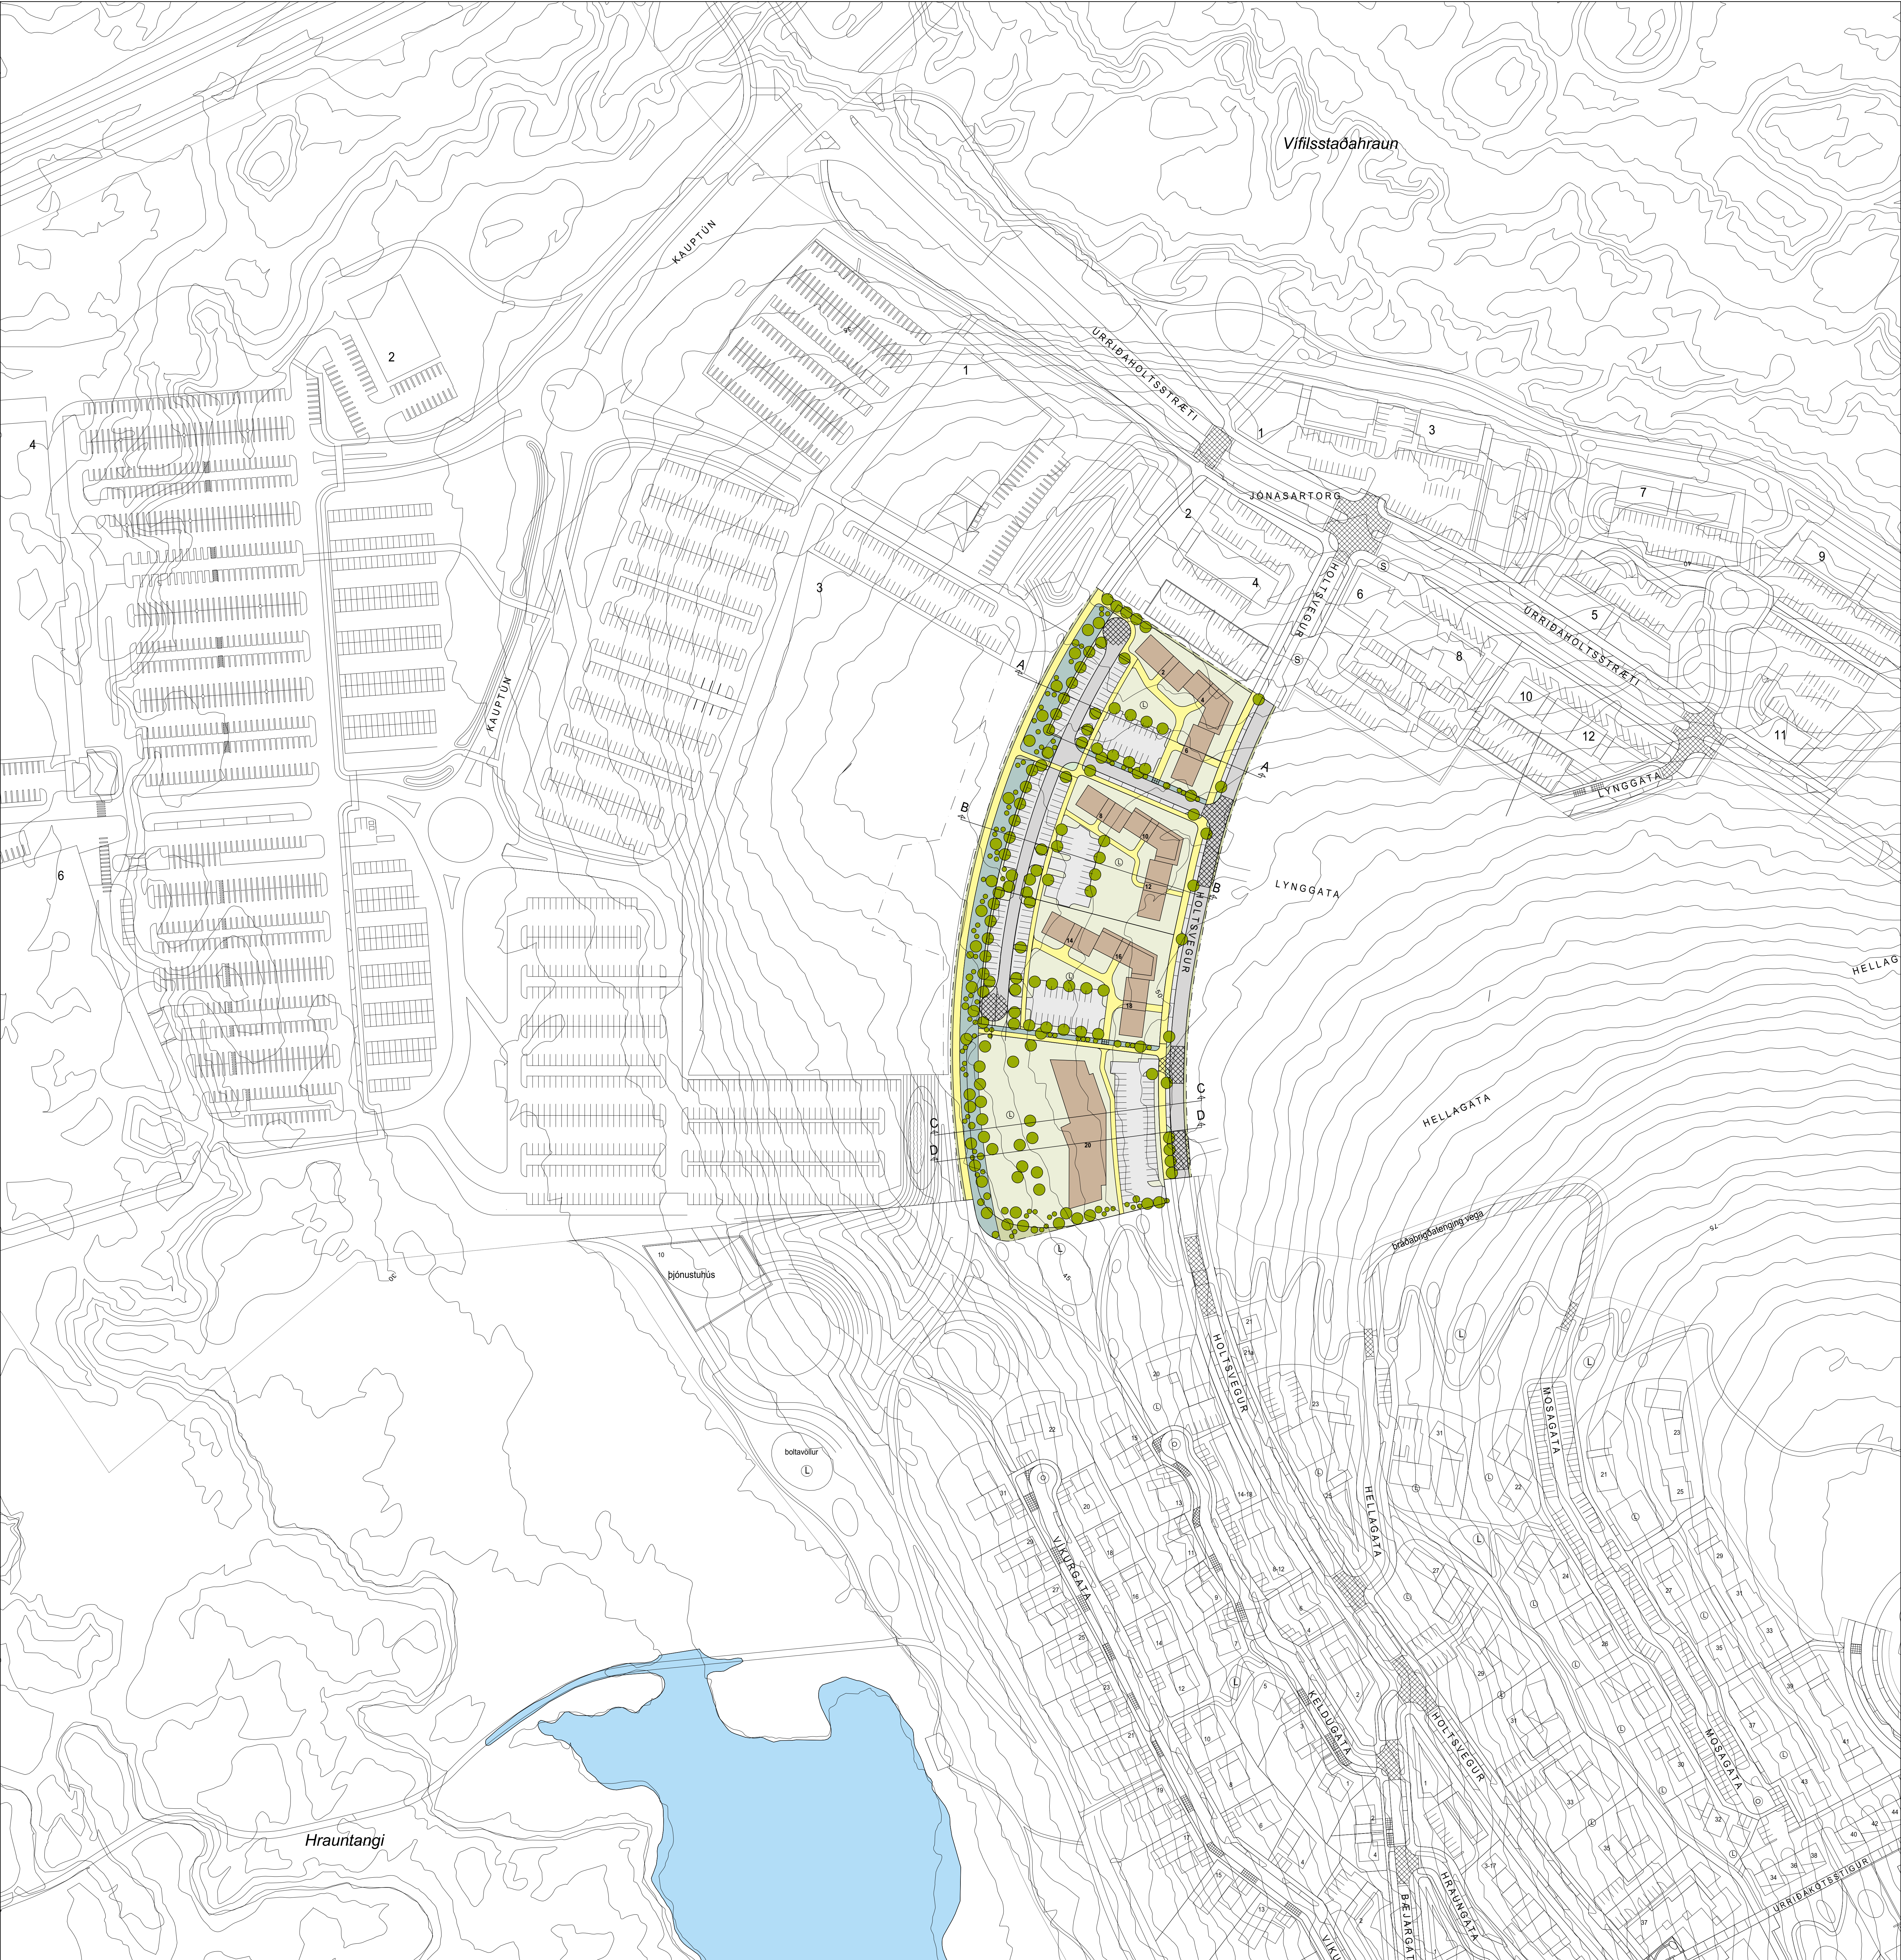
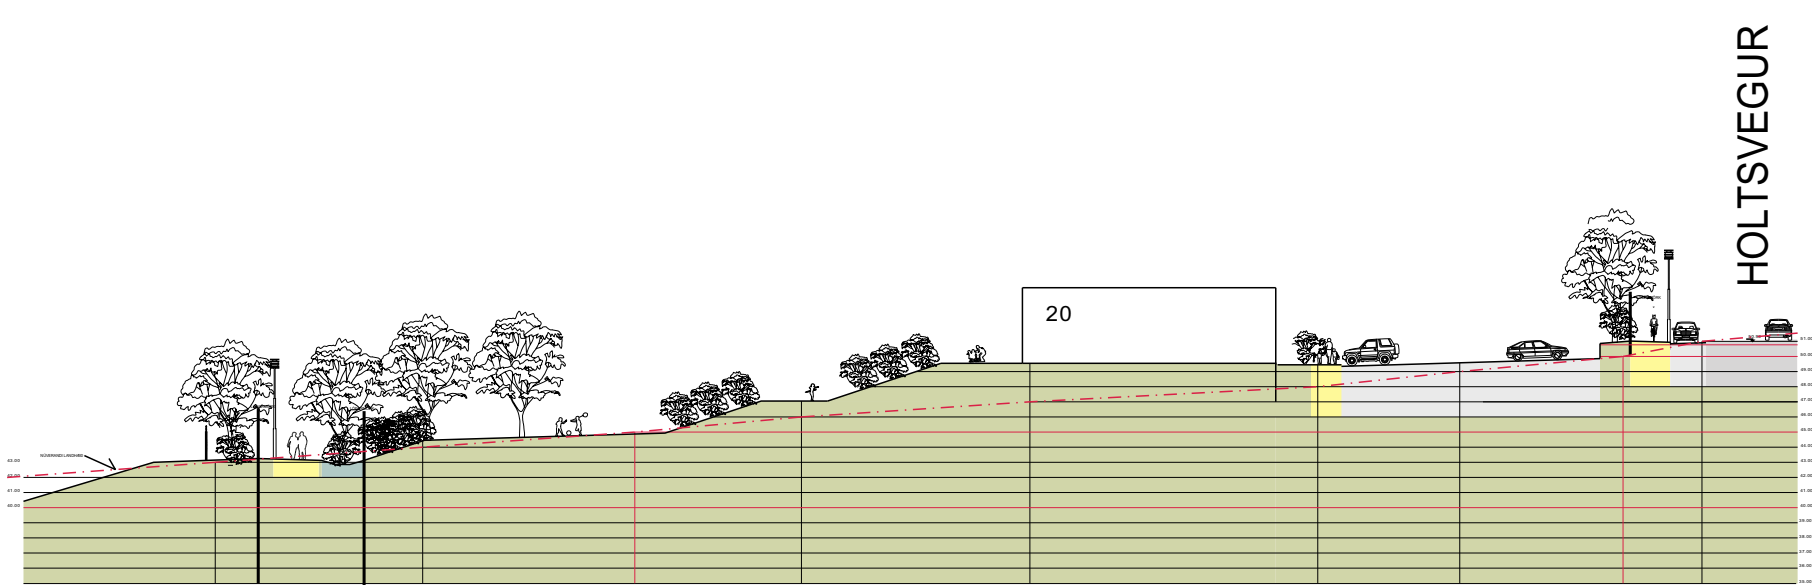
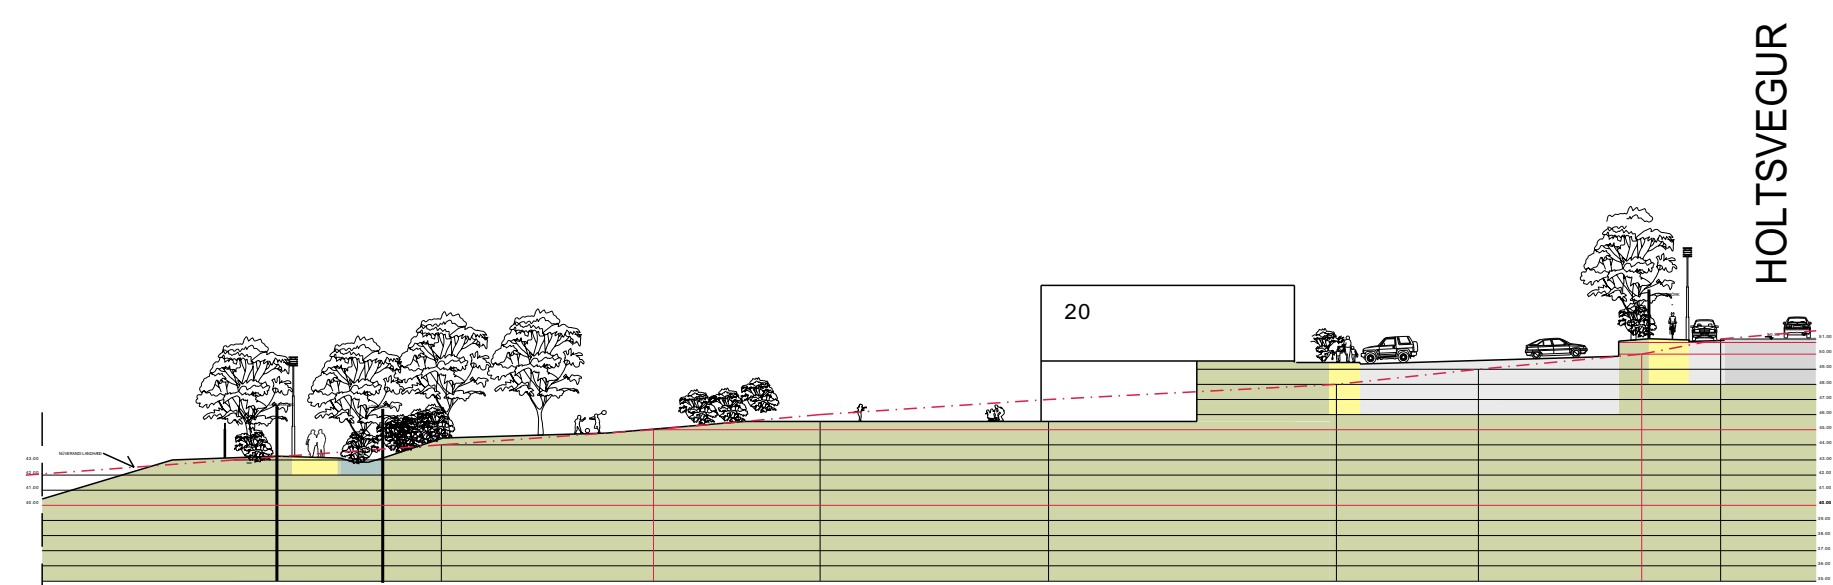


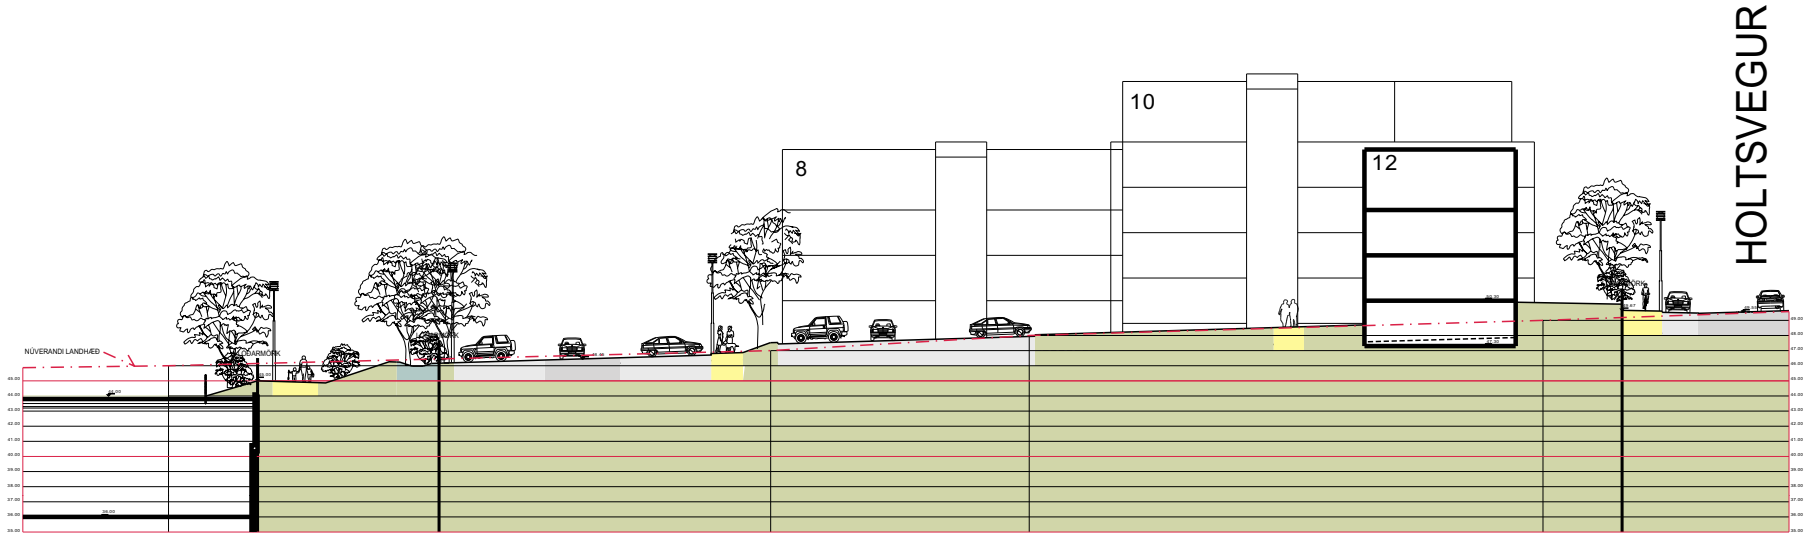

SKÝRINGARUPPDRÁTTUR
A0+ 1:1000

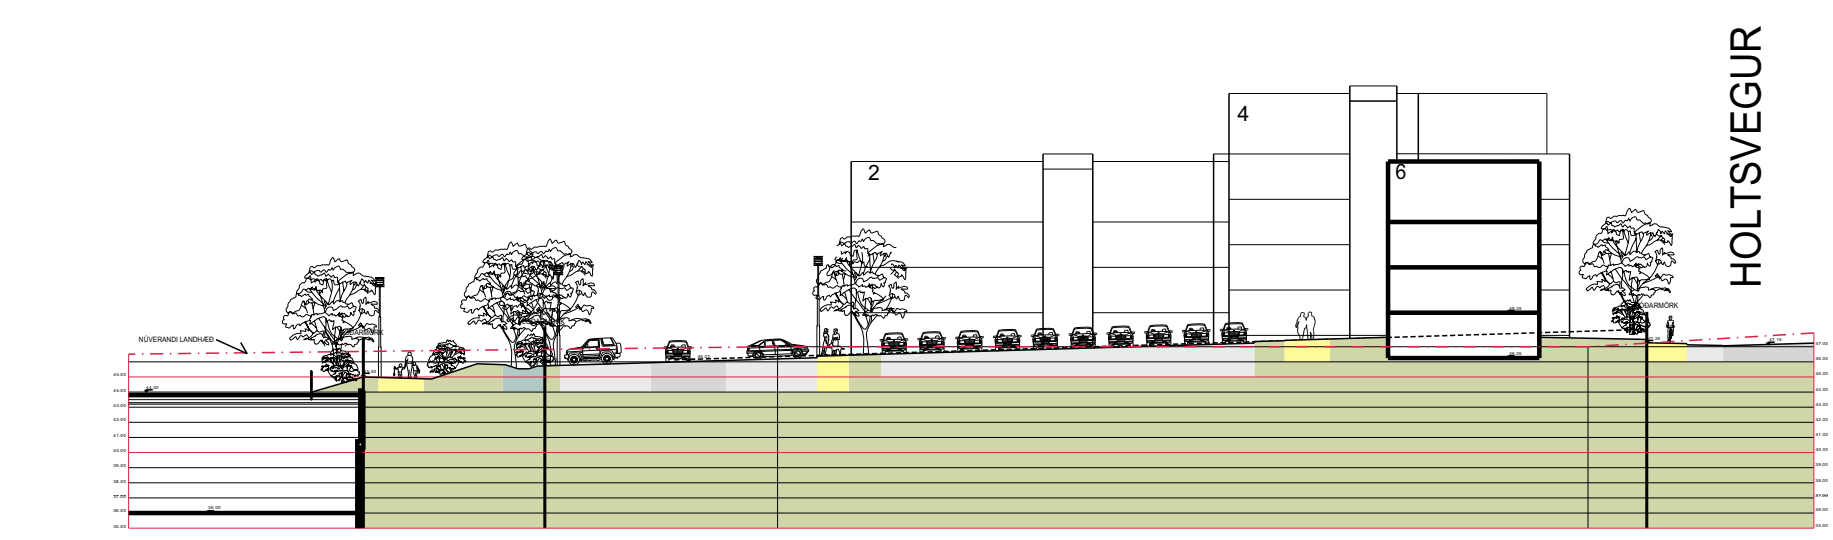

VERK
DEILISKIPULAG
NORDURHLUTA URRIDAHOLTS - 1. áfangi
TEIKNING
SKÝRINGARUPPDRÁTTUR - SNEIÐINGAR

KVARÐI
A0+ 1:1000 / 1:500 - A2+ 1:2000 / 1:1000
A4+ 1:4000 / 2000
DAGS.
24.10.2013
TEIKNAD AF
AMN/EE

TEIKNING NR.

(90)1.02



URRIDAHOLT

alta

ARKÍS