


Kennisnið Keldugötu - Holtsvegur 27 fyrir breytingu

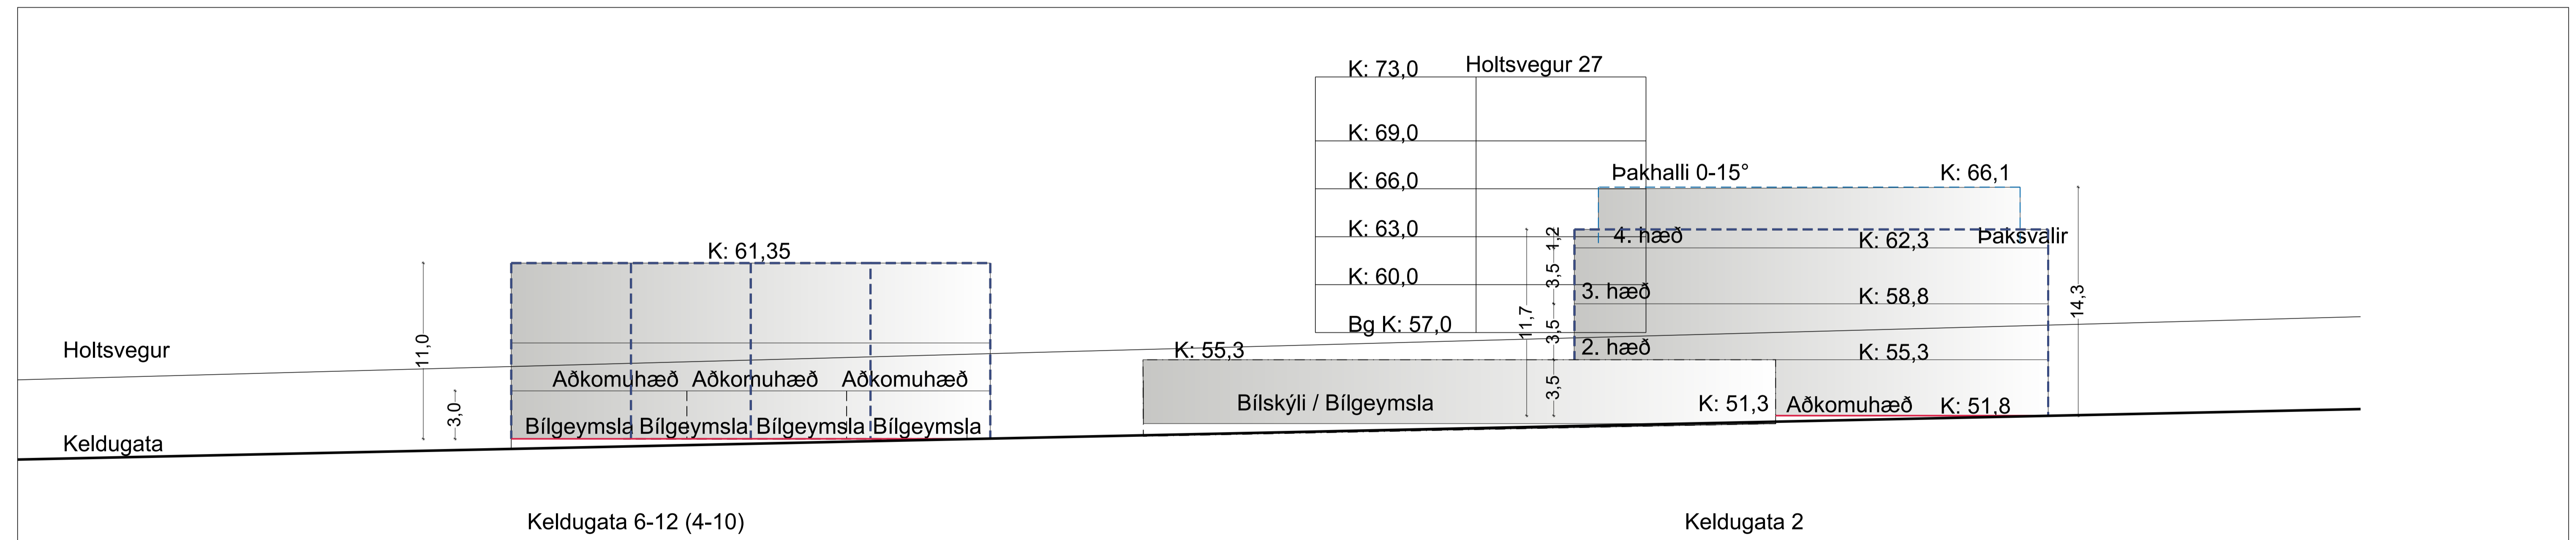

Kennisnið Keldugötu - Holtsvegur 27 eftir breytingu

VERK  
DEILISKIPULAGSBREYTING  
KELDUGATA 2

KVARDI  
A1

TEIKNING  
VESTURHLUTA URRIDAHOLTS

DAGS.  
04.12.2020

TEIKNING NR.

TEIKNAD AF  
FÓF/EE/EG/BG

(90)1.04

